


Laramie Energy

Current Wellbore Diagram

Not to scale

FEDERAL WELL: YES NO

Geological Tops Depth (MD)

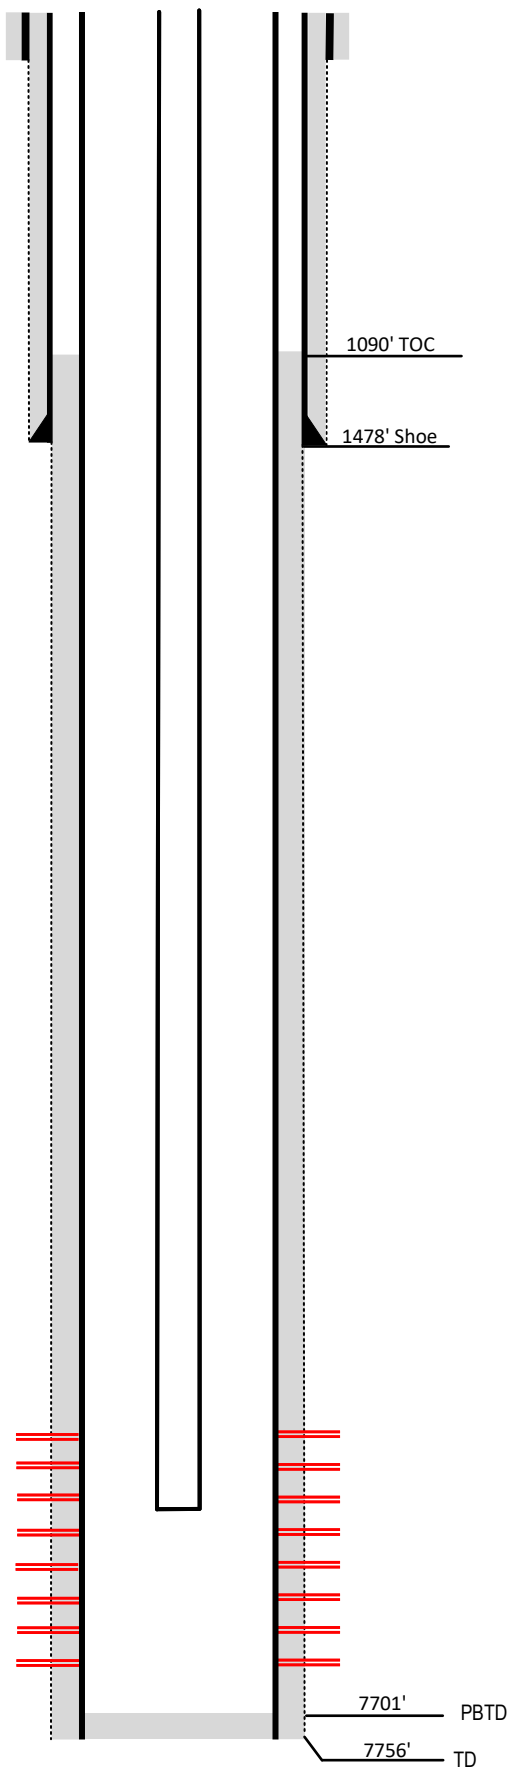

Well Name Courier #25-13
API 05-077-09102-00
Surface Location SWSE Sec 26 T9S R94W
GPS Coordinates 39.241810, -107.845810
County, State Mesa County, CO
Diagram Date 9/18/2023

Hole	26"
Conductor	16" @ 60'
Cement	Surface

Surface Hole	12.25 @ 1501'
Casing	8 5/8 32# J-55 @ 1501'
Cement	440 sks
TOC	Surface

Production Hole	7.875 @ 7748'
Casing	4 1/2 11.6# I-80 @ 7748'
Cement	1417 sks
TOC	1090'

Tubing	2.375 4.7# J-55 @ 7190'
---------------	-------------------------

Perforations	Top	Bottom
	6680'	7418'

Williams Fork 4801'

Cameo 7200'

Rollins 7671'

7701' PBD

7756' TD