


Laramie Energy

Current Wellbore Diagram

Not to scale

FEDERAL WELL: YES NO

Geological Tops Depth (MD)

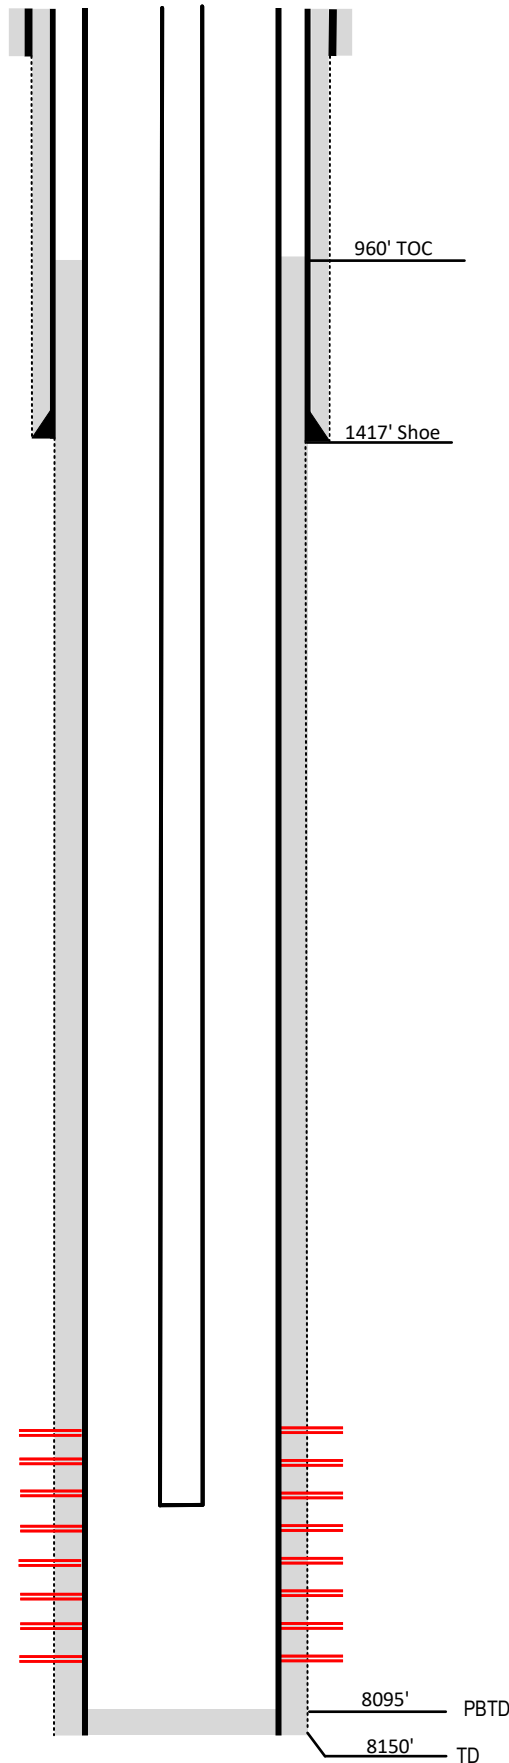

Well Name David #23-2
API 05-077-09185-00
Surface Location SWNE Sec 23 T9S R94W
GPS Coordinates 39.263810, -107.848510
County, State Mesa County, CO
Diagram Date 9/18/2023

Hole	24"
Conductor	16" @ 40'
Cement	Surface

Surface Hole	12.25 @ 1475'
Casing	8 5/8 32# J-55 @ 1475'
Cement	340 sks
TOC	Surface

Production Hole	7.875 @ 8140'
Casing	4 1/2 11.6# I-80 @ 8140'
Cement	1224 sks
TOC	960'

Tubing	2.375 4.7# J-55 @ 6862'
---------------	-------------------------

Perforations	Top	Bottom
	5960'	7181'

Williams Fork 5930'

Cameo 6855'

Rollins 7260'

Cozzette 7692'

Corcoran 7870'

8095' PBD

8150' TD