


OPERATOR: K.P. Kauffman Company Inc.
 WELL: Camenisch 20-32
 FIELD: WATTENBERG
 API #: 05-123-26440
 LEASE #: _____
 UIC #: _____

CNTY: WELD
 STATE: CO
 SPUD: 10/19/2007
 COMP: 10/25/2007
 STATUS: TA
 WBD DATE: 1/25/2024

FTG: _____
 Q-Q: SESE
 SEC.: 32
 TWS: 4N
 RGE: 67W
 BY: _____

PROPOSED ANNULAR FILL WELLBORE DIAGRAM

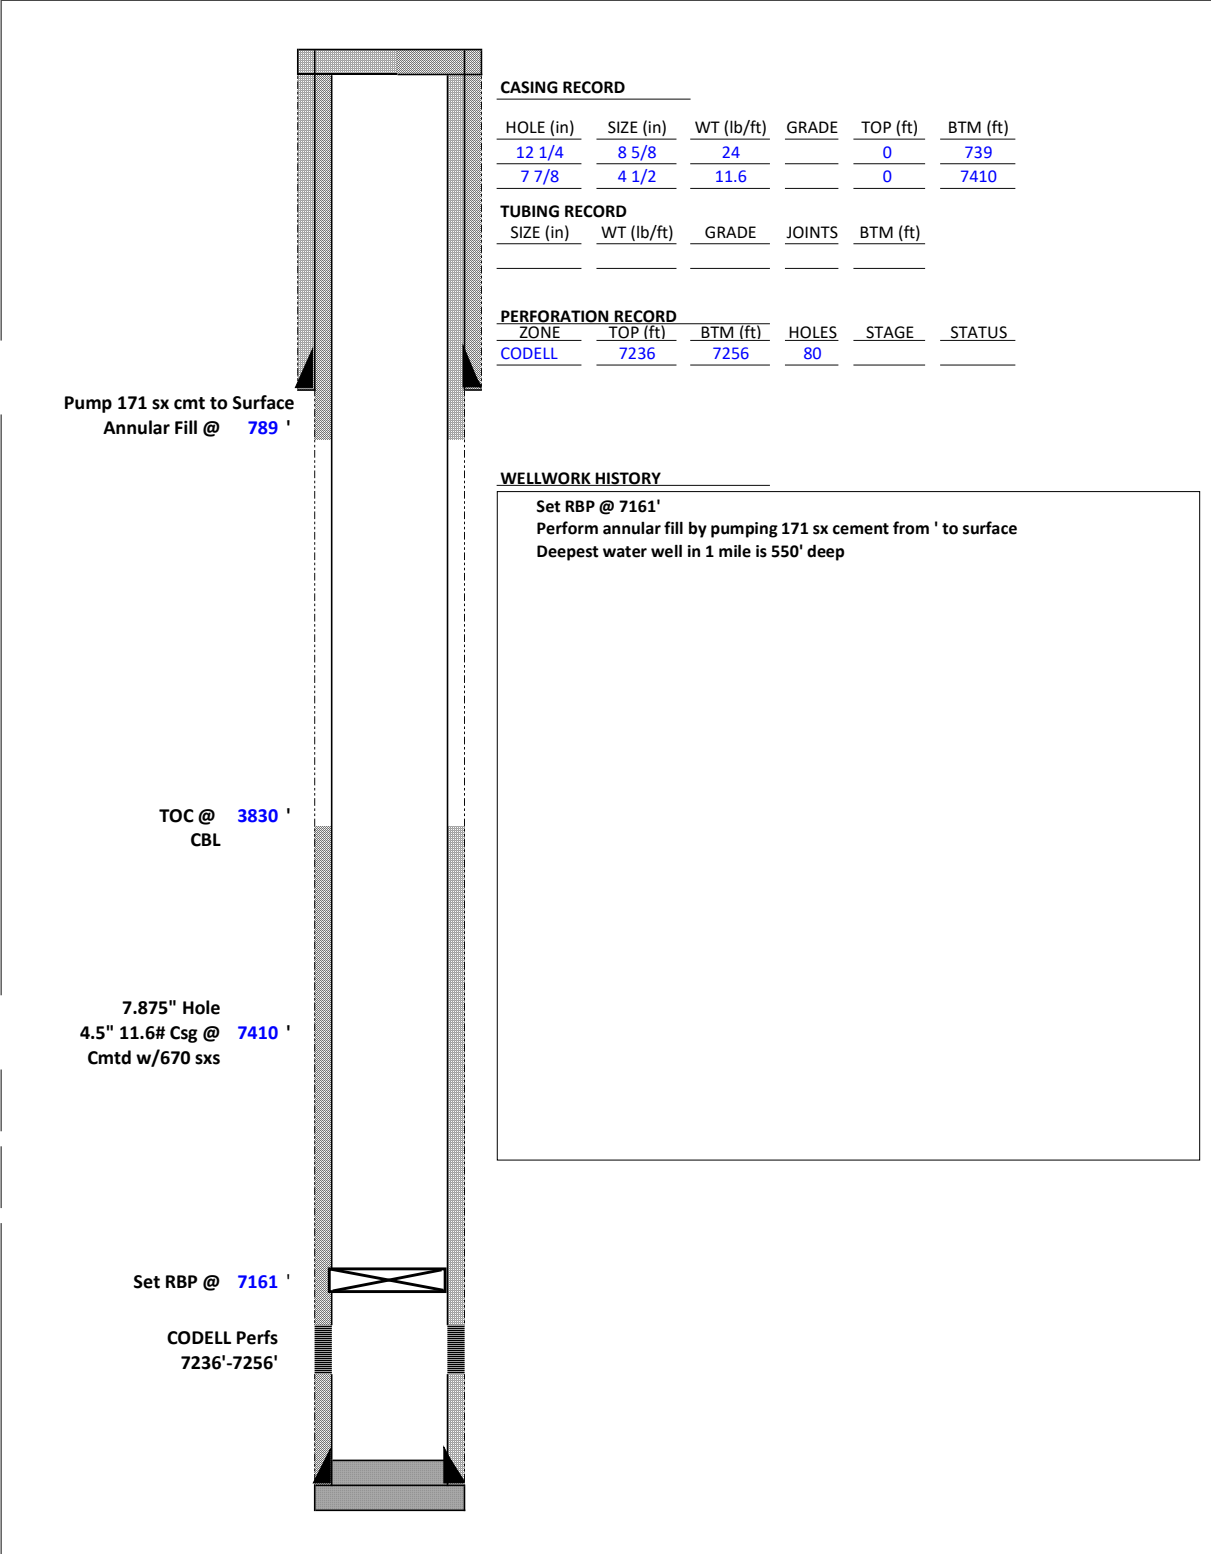

CASING RECORD

HOLE (in)	SIZE (in)	WT (lb/ft)	GRADE	TOP (ft)	BTM (ft)
12 1/4	8 5/8	24		0	739
7 7/8	4 1/2	11.6		0	7410

TUBING RECORD

SIZE (in)	WT (lb/ft)	GRADE	JOINTS	BTM (ft)

PERFORATION RECORD

ZONE	TOP (ft)	BTM (ft)	HOLES	STAGE	STATUS
CODELL	7236	7256	80		

WELLWORK HISTORY

Set RBP @ 7161'
 Perform annular fill by pumping 171 sx cement from ' to surface
 Deepest water well in 1 mile is 550' deep

Pump 171 sx cmt to Surface
 Annular Fill @ 789 '

TOC @ 3830 '
 CBL

7.875" Hole
 4.5" 11.6# Csg @ 7410 '
 Cmtd w/670 sxs

Set RBP @ 7161 '

CODELL Perfs
 7236'-7256'