


Laramie Energy

Current Wellbore Diagram
Not to scale

FEDERAL WELL: YES ☒ NO ☐

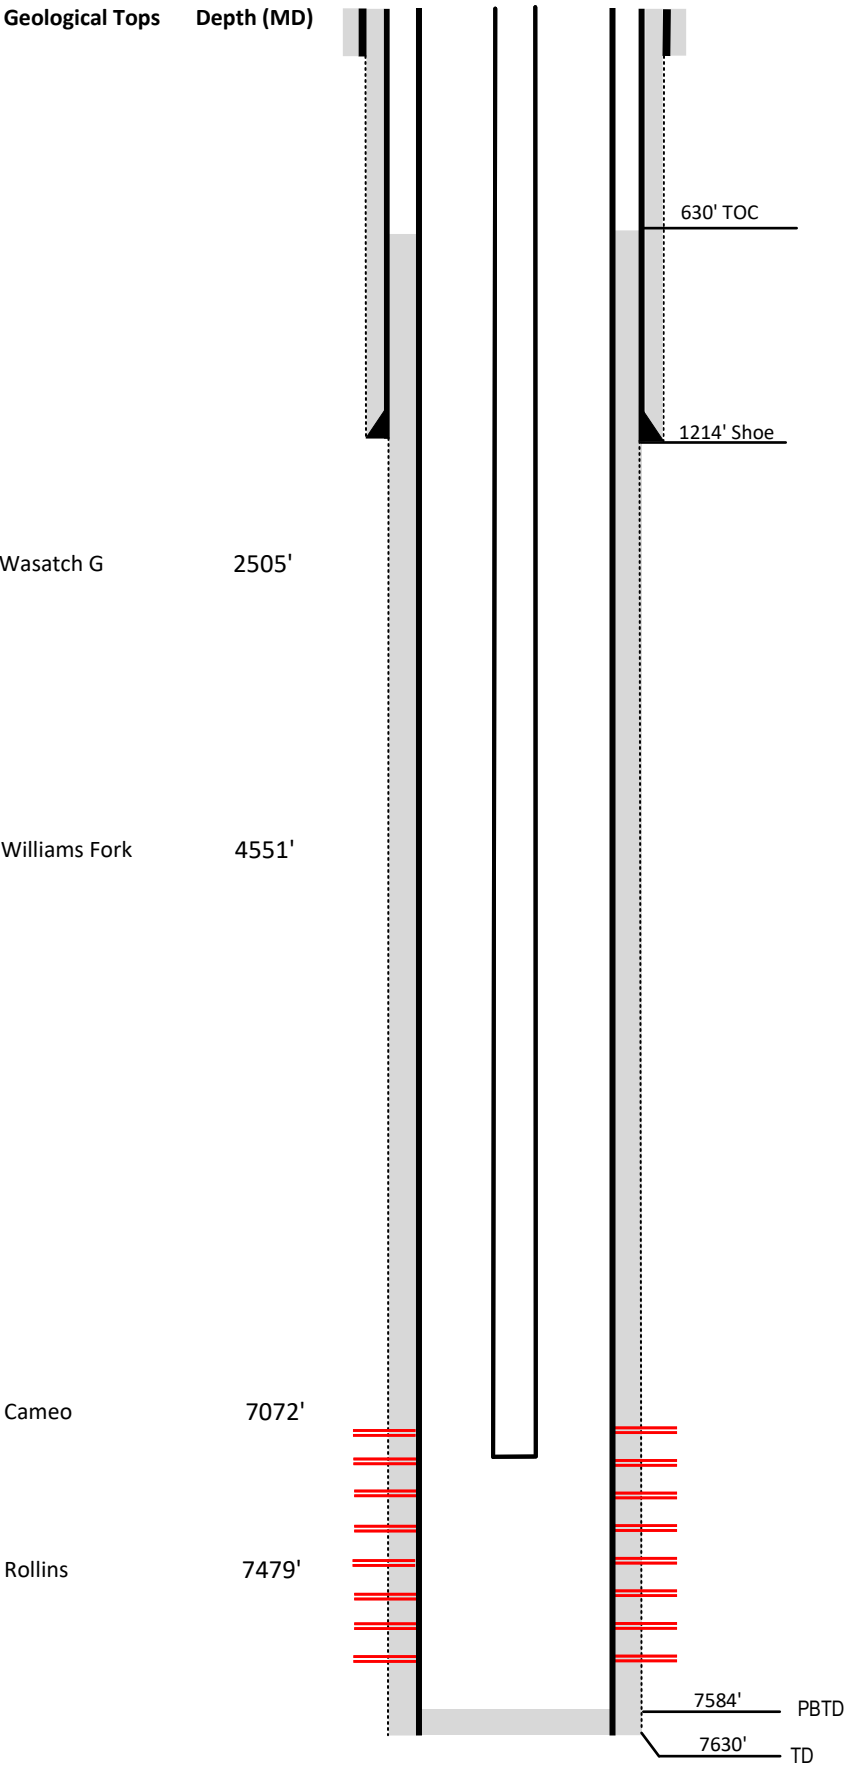

Well Name McDaniel #11-14
API 05-077-09118-00
Surface Location NENW Sec14 T9S R94W
GPS Coordinates 39.281540, -107.853770
County, State Mesa County, Co
Diagram Date 1/31/2024

Hole 20" @ 60'
Conductor 16" @ 60'
Cement Surface

Surface Hole 12.25" @ 1242'
Casing 8 5/8" 32# J-55 @ 1242'
Cement 450 sks
TOC Surface

Production Hole 7.875" @ 7628'
Casing 4 1/2" 11.6# I-80 @ 7628'
Cement 1330 sks
TOC 630'

Tubing 2 3/8" J-55 EUE @ 7444'

Perforations	Top	Bottom
	5746'	7307'