


**LEGEND:**


- = SURFACE LOCATION.
- ◇ = TOP PRODUCTION ZONE.
- = TARGET BOTTOM HOLE.

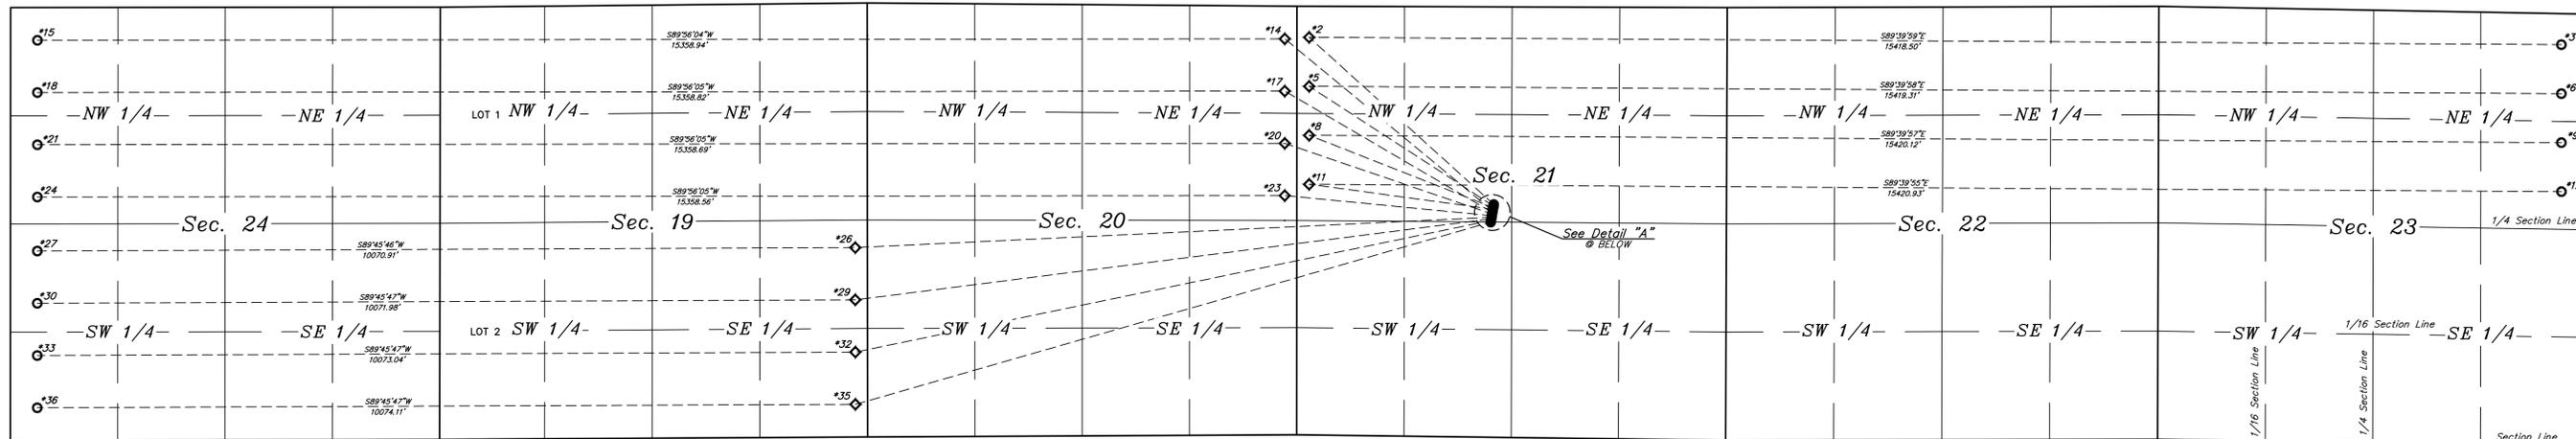

LINE TABLE		
LINE	DIRECTION	LENGTH
L1	N47°59'11"W	3058.73'
L2	N57°07'26"W	2702.40'
L3	N68°38'09"W	2433.85'
L4	N82°17'34"W	2284.24'
L5	N50°31'26"W	3315.12'
L6	N59°48'18"W	2957.18'
L7	N71°4'33"W	2686.17'
L8	N84°28'28"W	2561.91'
L9	S87°17'12"W	7843.45'
L10	S82°46'58"W	7893.06'
L11	S78°21'44"W	7990.66'
L12	S74°04'23"W	8134.52'




R R  
66 65  
W W

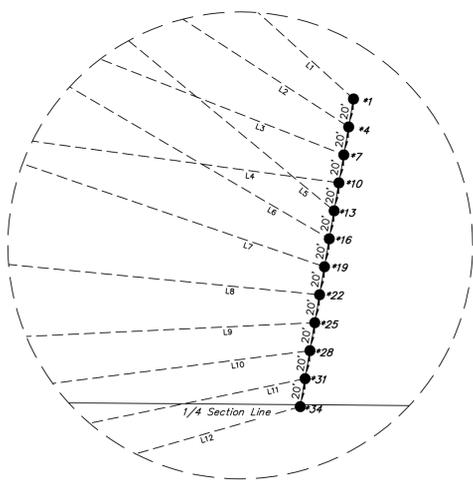

Detail "A"  
No Scale

WELL	SHL	SHL FOOTAGES	TPZ	TPZ FOOTAGES	TBH	TBH FOOTAGES
BIJOU 3-65 21-22-23 1AH	*1	2420' FNL 2424' FWL	*2	380' FNL 150' FWL	*3	380' FNL 330' FEL
BIJOU 3-65 21-22-23 1BH	*4	2440' FNL 2421' FWL	*5	980' FNL 150' FWL	*6	980' FNL 330' FEL
BIJOU 3-65 21-22-23 2AH	*7	2460' FNL 2417' FWL	*8	1580' FNL 150' FWL	*9	1580' FNL 330' FEL
BIJOU 3-65 21-22-23 2BH	*10	2480' FNL 2414' FWL	*11	2180' FNL 150' FWL	*12	2180' FNL 330' FEL
BIJOU 3-65 20-19-24 1AH	*13	2499' FNL 2410' FWL	*14	400' FNL 150' FEL	*15	400' FNL 330' FWL
BIJOU 3-65 20-19-24 1BH	*16	2519' FNL 2407' FWL	*17	1040' FNL 150' FEL	*18	1040' FNL 330' FWL
BIJOU 3-65 20-19-24 2AH	*19	2539' FNL 2404' FWL	*20	1680' FNL 150' FEL	*21	1680' FNL 330' FWL
BIJOU 3-65 20-19-24 2BH	*22	2558' FNL 2400' FWL	*23	2320' FNL 150' FEL	*24	2320' FNL 330' FWL
BIJOU 3-65 19-24 3AH	*25	2578' FNL 2397' FWL	*26	2320' FSL 150' FEL	*27	2320' FSL 330' FWL
BIJOU 3-65 19-24 3BH	*28	2598' FNL 2393' FWL	*29	1680' FSL 150' FEL	*30	1680' FSL 330' FWL
BIJOU 3-65 19-24 4AH	*31	2618' FNL 2390' FWL	*32	1040' FSL 150' FEL	*33	1040' FSL 330' FWL
BIJOU 3-65 19-24 4BH	*34	2637' FNL 2387' FWL	*35	400' FSL 150' FEL	*36	400' FSL 330' FWL

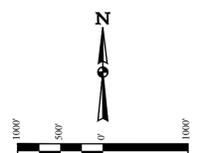

REV: 1 09-28-23 P.M. (CORRECT QTR/QTR IN TITLE BLOCK)

**CRESTONE PEAK  
RESOURCES OPERATING LLC**  
BIJOU 3-65 19-24 NORTH PAD  
SE 1/4 NW 1/4, SECTION 21, T38S, R65W, 6th P.M.  
ADAMS COUNTY, COLORADO

SURVEYED BY: JAYSEN CHILDERS 07-03-23 SCALE: 1" = 1000'  
DRAWN BY: K.C. 09-05-23

**DIRECTIONAL WELL PLAT**