


WELL LIST

TRIGGERFISH 7-63 29-25-1
TRIGGERFISH 7-63 29-25-2
TRIGGERFISH 7-63 29-25-3
TRIGGERFISH 7-63 29-25-4
TRIGGERFISH 7-63 29-25-5
TRIGGERFISH 7-63 29-25-6
TRIGGERFISH 7-63 29-25-7
TRIGGERFISH 7-63 29-25-8

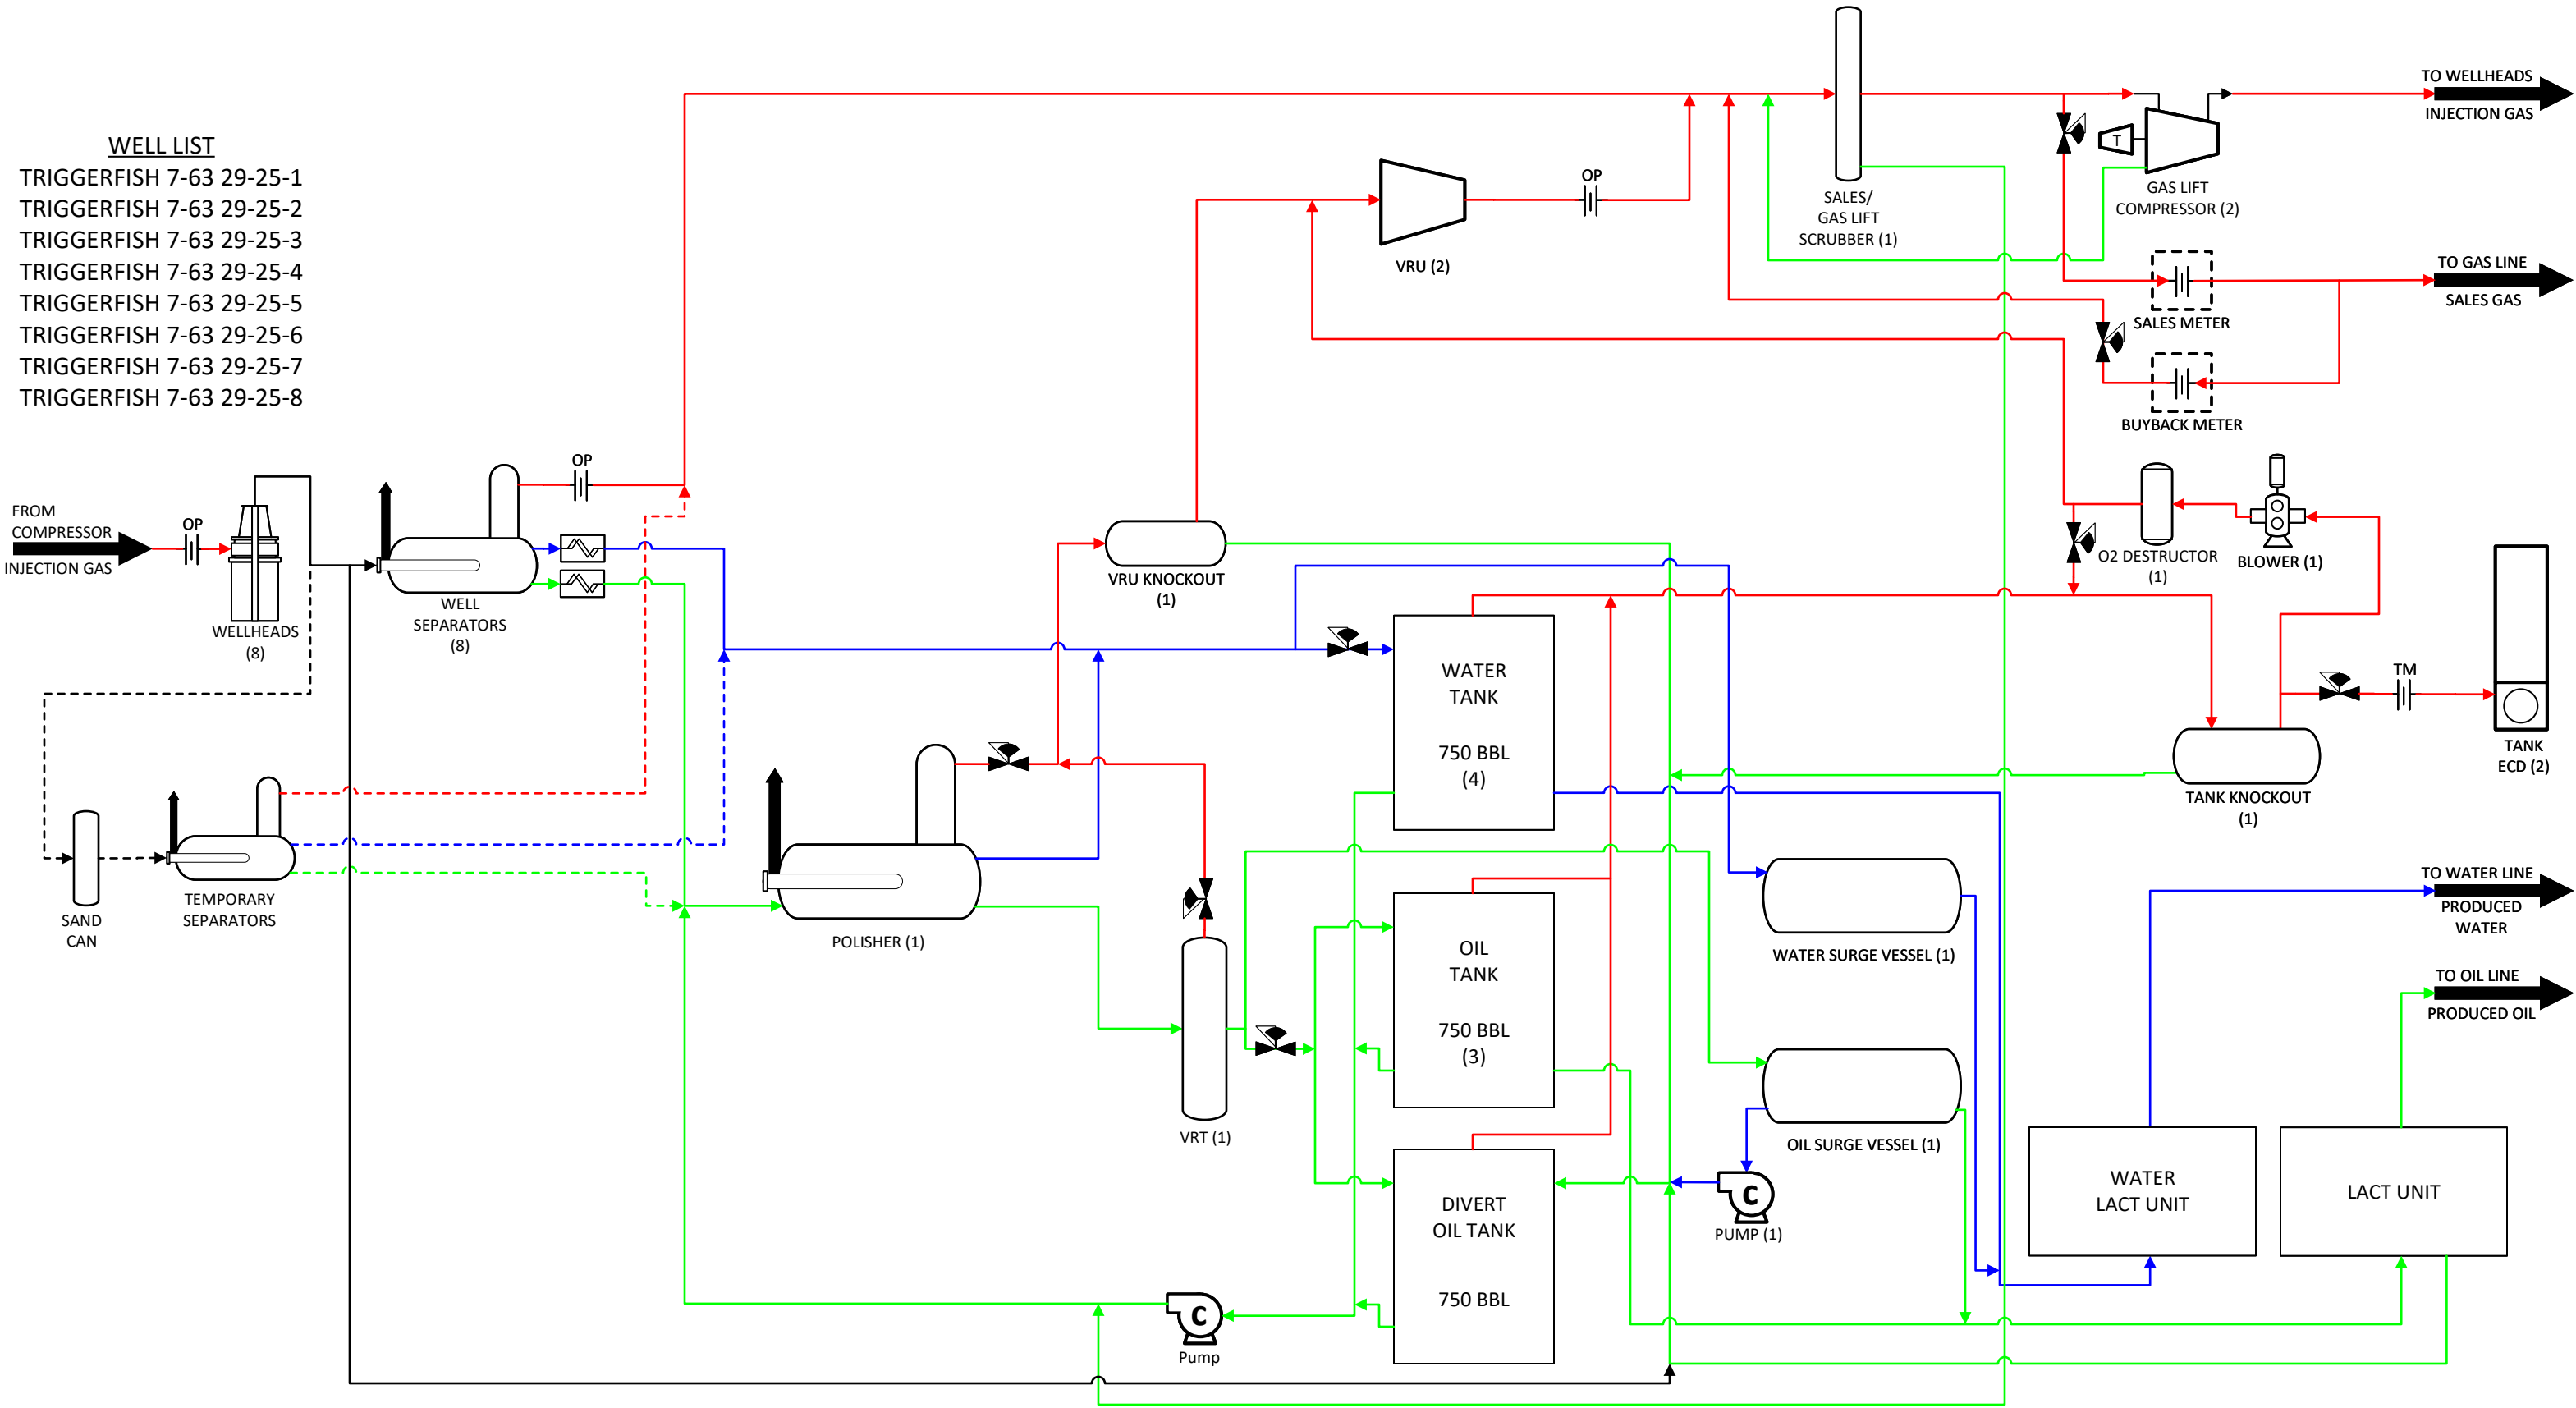

NOTES:

	OIL		TEMPORARY OIL		CORIOLIS METER		CONTROL VALVE
	WATER		TEMPORARY WATER		ORIFICE FLOW METER		
	GAS		TEMPORARY GAS		THERMAL MASS FLOW METER		
	MULTI PHASE		TEMPORARY FLOWBACK				

REV	DESCRIPTION	DATE	CHECKED
1	Issued for Reference	10/11/23	ET
2	Flowback	10/12/23	

BISON IV OPERATING, LLC

PROCESS FLOW DIAGRAM
TRIGGERFISH PAD
SWSE Section 29 T7N R62W, 6th P.M.