


FINDIES NO. 3
OIL-GAS WELL LOCATION
IN THE NW1/4 NE1/4 OF SECTION 18,
T2N, R54W OF THE 6TH P.M.
WASHINGTON COUNTY, COLORADO

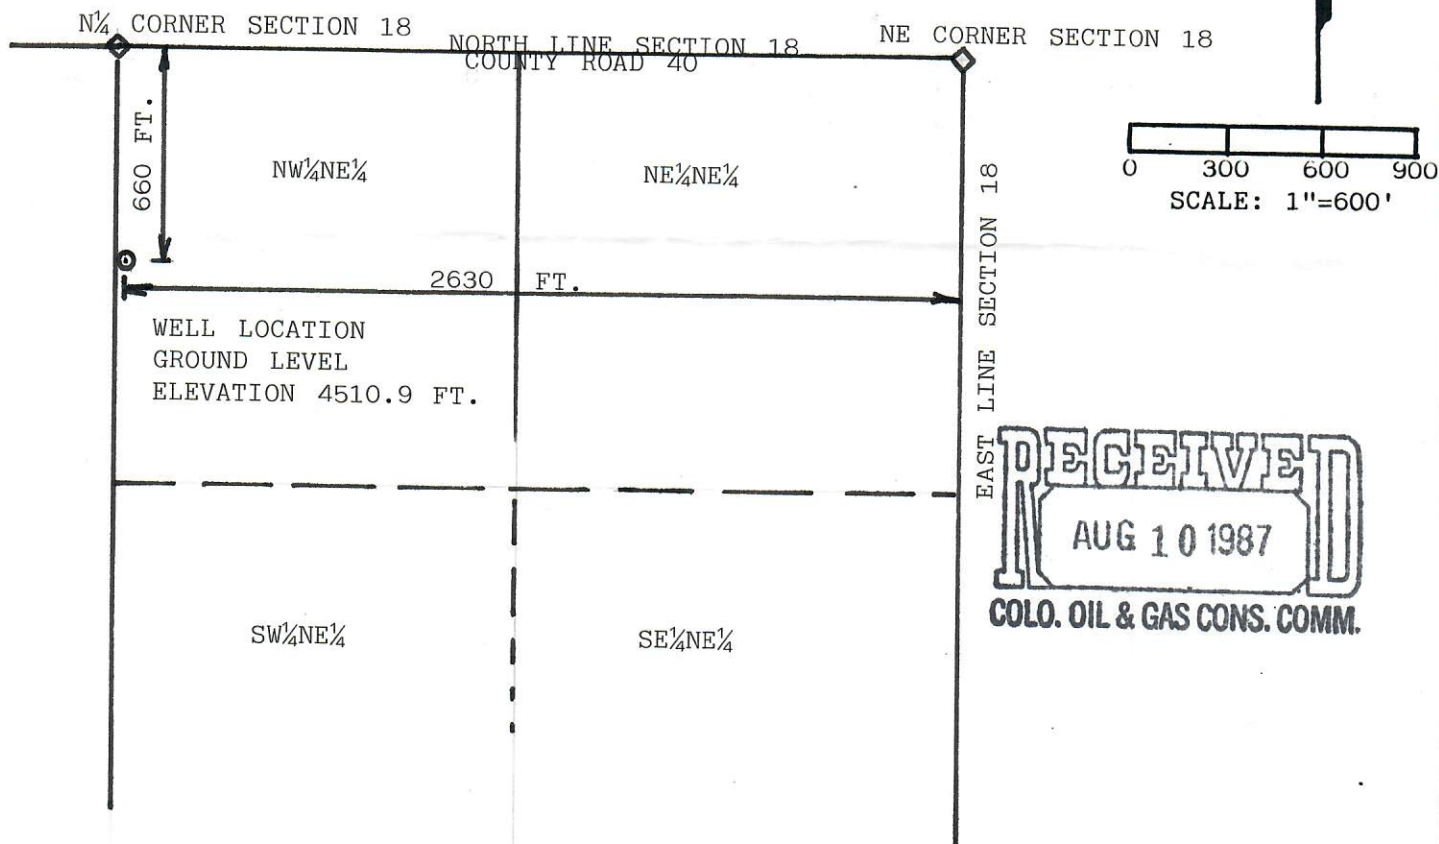

SURVEYOR'S CERTIFICATE:

I HEREIN CERTIFY THAT I MARKED THE LOCATION FOR AN OIL-GAS WELL AUGUST 5, 1987 IN THE NW1/4NE1/4 OF SECTION 18, TOWNSHIP 2 NORTH, RANGE 54 WEST OF THE SIXTH PRINCIPAL MERIDIAN, WASHINGTON COUNTY, COLORADO. A TITLE SEARCH WAS NOT REQUESTED OR CONDUCTED BY ME FOR THIS OR ADJACENT PROPERTIES, THUS ALL RECORDED RIGHTS-OF-WAY, EASEMENTS, DISCREPANCIES OF DESCRIPTION, ETC. OF RECORD WHICH A TITLE SEARCH COULD REVEAL HAVE NOT BEEN CONSIDERED IN MAKING THIS SURVEY. THIS SURVEY DID NOT MONUMENT THE CORNERS OF THE PARCEL OF LAND DESCRIBED HEREON AND THEREFORE IS NOT A LAND SURVEY PLAT AND DOES NOT ESTABLISH LINE OF OWNERSHIP. EXISTING ROAD RIGHTS-OF-WAY WERE NOT LOCATED OR SHOWN ON THIS PLAT.

NOTICE: ACCORDING TO COLORADO LAW YOU MUST COMMENCE ANY LEGAL ACTION BASED UPON ANY DEFECT IN THIS SURVEY WITHIN SIX YEARS AFTER YOU FIRST DISCOVER SUCH DEFECT. IN NO EVENT MAY ANY ACTION BASED UPON ANY DEFECT IN THIS SURVEY BE COMMENCED MORE THAN TEN YEARS FROM THE DATE OF CERTIFICATION SHOWN HEREON.

JACK ODOR
P.E. & L.S. NO. 13895
STATE OF COLORADO

JACK ODOR ENGINEERING SERVICES

DRAWN BY: R.D.K.

SCALE: 1"=600'

CHECKED BY: J.L.O.

DATE: 8/5/87

833 WILSON AVE.
FT. MORGAN, CO. 80701

