


# Laramie Energy

Current Wellbore Diagram  
Not to scale

FEDERAL WELL: YES  NO

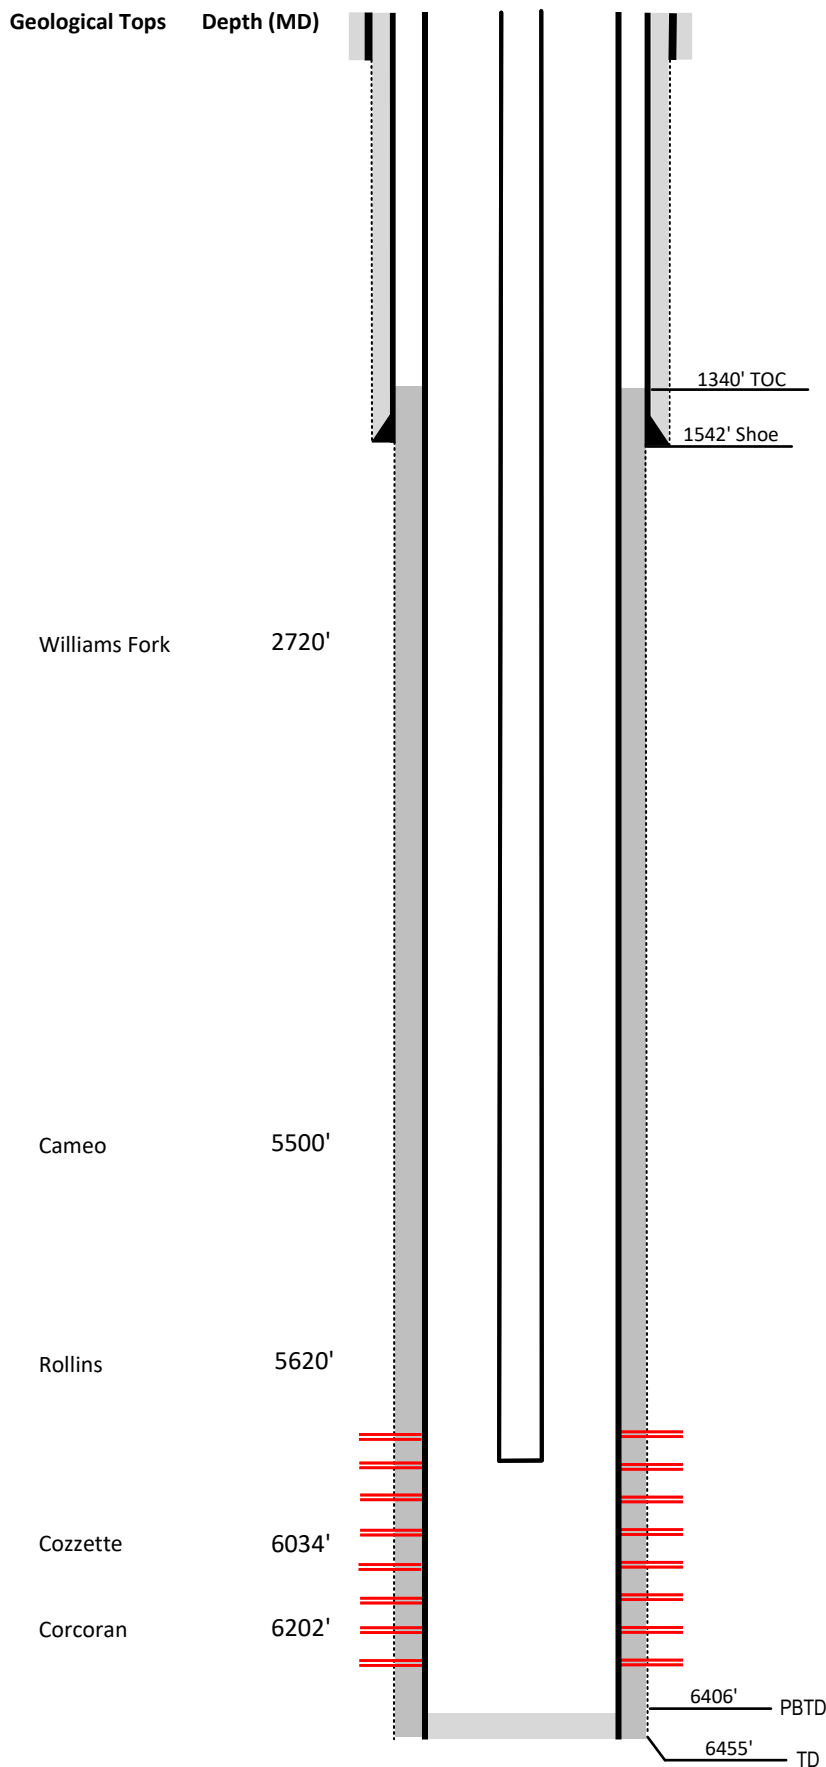

<b>Well Name</b>	My Way Ranch # 7-2
<b>API</b>	05-077-08953-00
<b>Surface Location</b>	SENE Sec 7 T10S R94W
<b>GPS Coordinates</b>	39.206733, -107.917098
<b>County, State</b>	Mesa County, Co
<b>Diagram Date</b>	2/26/2024

Hole	24" @ 40'
Conductor	16" @ 40'
Cement	Surface

<b>Surface Hole</b>	12.25" @ 1543'
Casing	8 5/8" 32# J-55 @ 1543'
Cement	430 sks
TOC	Surface

<b>Production Hole</b>	7.875" @ 6409'
Casing	4 1/2" 11.6# I-80 @ 6409'
Cement	750 sks
TOC	1340'

<b>Tubing</b>	2 3/8" J-55 EUE @ 5904'
---------------	-------------------------

Perforations	Top	Bottom
	4746'	6290'