


Laramie Energy

Current Wellbore Diagram
Not to scale

FEDERAL WELL: YES ☐ NO ☒

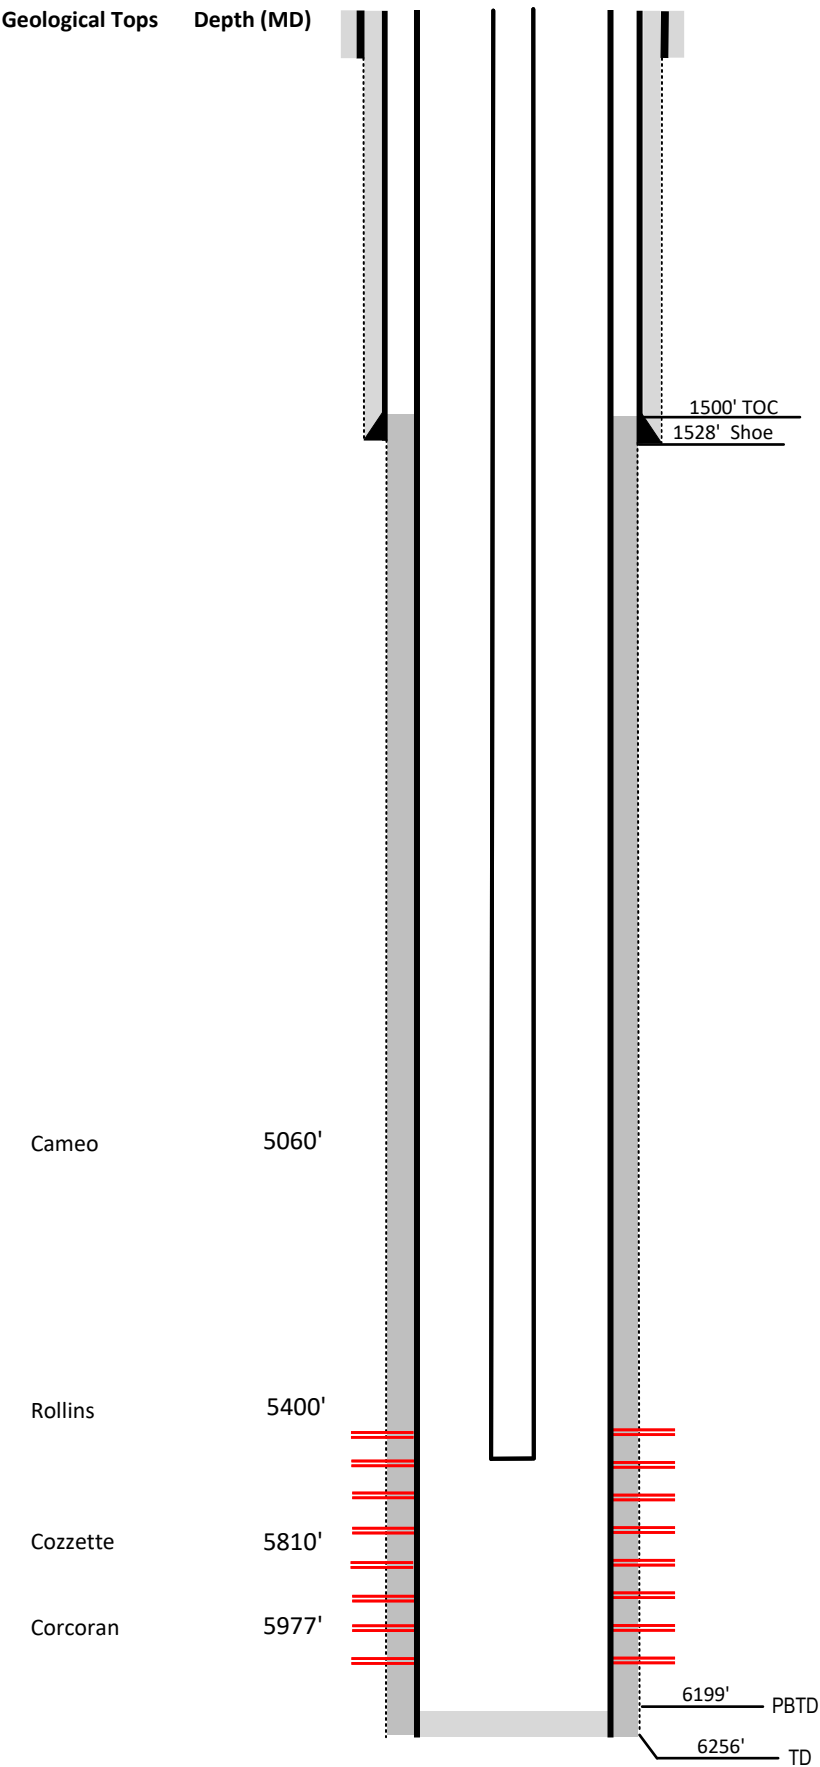

Well Name	My Way Ranch # 7-7
API	05-077-08954-00
Surface Location	SENE Sec 7 T10S R94W
GPS Coordinates	39.206733, -107.917098
County, State	Mesa County, Co
Diagram Date	2/26/2024

Hole	24" @ 55'
Conductor	16" @ 55'
Cement	Surface

Surface Hole	12.25" @ 1529'
Casing	8 5/8" 32# J-55 @ 1529'
Cement	420 sks
TOC	Surface

Production Hole	7.875" @ 6244'
Casing	4 1/2" 11.6# I-80 @ 6244'
Cement	950 sks
TOC	1500'

Tubing	2 3/8" J-55 EUE @ 5603'
--------	-------------------------

Perforations	Top	Bottom
	4386'	6019'