


OPERATOR: K.P. Kauffman Company Inc.
WELL: Stroh #7-33
FIELD: WATTENBERG
API # 05-123-26390
LEASE #: _____
UIC #: _____

CNTY: WELD
STATE: CO
SPUD: 10/12/2007
COMP: 10/18/2007
STATUS: TA
WBD DATE: 3/14/2024

FTG: _____
Q-Q: SWNE
SEC.: 33
TWS: 4N
RGE: 67W
BY: _____

PROPOSED CEMENT WORK WELLBORE DIAGRAM

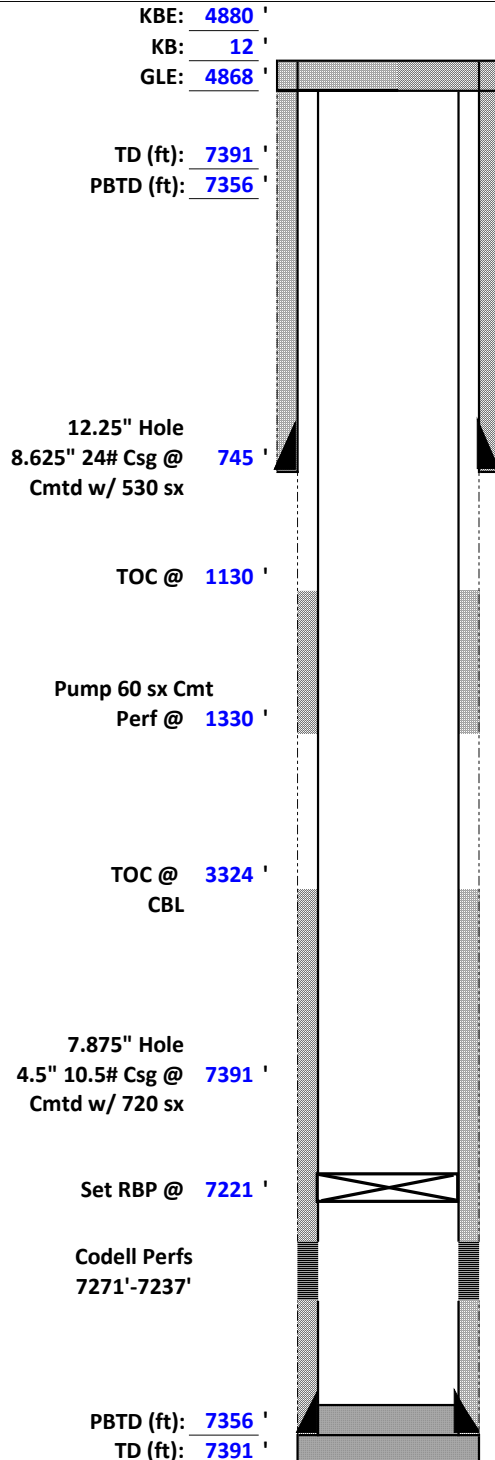

CASING RECORD

HOLE (in)	SIZE (in)	WT (lb/ft)	GRADE	TOP (ft)	BTM (ft)
<u>12 1/4</u>	<u>8 5/8</u>	<u>24</u>		<u>0</u>	<u>745</u>
<u>7 7/8</u>	<u>4 1/2</u>	<u>10.5</u>		<u>0</u>	<u>7391</u>

TUBING RECORD

SIZE (in)	WT (lb/ft)	GRADE	JOINTS	BTM (ft)

PERFORATION RECORD

ZONE	TOP (ft)	BTM (ft)	HOLES	STAGE	STATUS
<u>CD</u>	<u>7217</u>	<u>7237</u>	<u>80</u>		

PROPOSED MITIGATION WORK

Set RBP @ 7221'
Perforate @ 1330'
Pump 60 sacks of cement to 1130' under a packer

Base of Upper Pierre @ 1270'