


Lease & Well No. **Associated Larson B1**

<u>Company</u>	Scout Energy Partners
<u>Field Name</u>	Rangely
<u>Location</u>	NENW, S3, T01N, R102W
<u>Short Name</u>	ASLUB1
<u>County & State</u>	Rio Blanco, CO
<u>API No.</u>	05-103-06011
<u>Updated by</u>	Jared Ede
<u>Date of Diagram</u>	4/2/2024
<u>Kelly Bushing</u>	5,210'
<u>Ground Level</u>	5,199'
<u>Spud Date:</u>	1/17/1948
<u>Completion Date:</u>	3/24/1948
 <u>OH Top:</u>	 5,577'
<u>OH Bottom:</u>	6,299'

Surface Casing							
Size	13 3/8"	Weight	48.0#	Grade	H-40	Depth	0'-533'
Year	1948	Sx. Cmt.	270 sx	Circulate		TOC @	

Production Casing						
<u>Size</u>	<u>7"</u>	<u>Weight</u>	<u>20.#</u>	<u>Grade</u>	<u>J-55</u>	<u>Depth</u> <u>0'-5,577'</u>
<u>Size</u>		<u>Weight</u>		<u>Grade</u>		<u>Depth</u>
<u>Size</u>		<u>Weight</u>		<u>Grade</u>		<u>Depth</u>
Year	1948	Sx. Cmt.	1000 sx	Circulate		TOC @

Production Liner				
Size _____	Weight _____	Grade _____	Depth _____	
Size _____	Weight _____	Grade _____	Depth _____	
Year _____	Sx. Cmt. _____	Circulate _____	TOC @ _____	

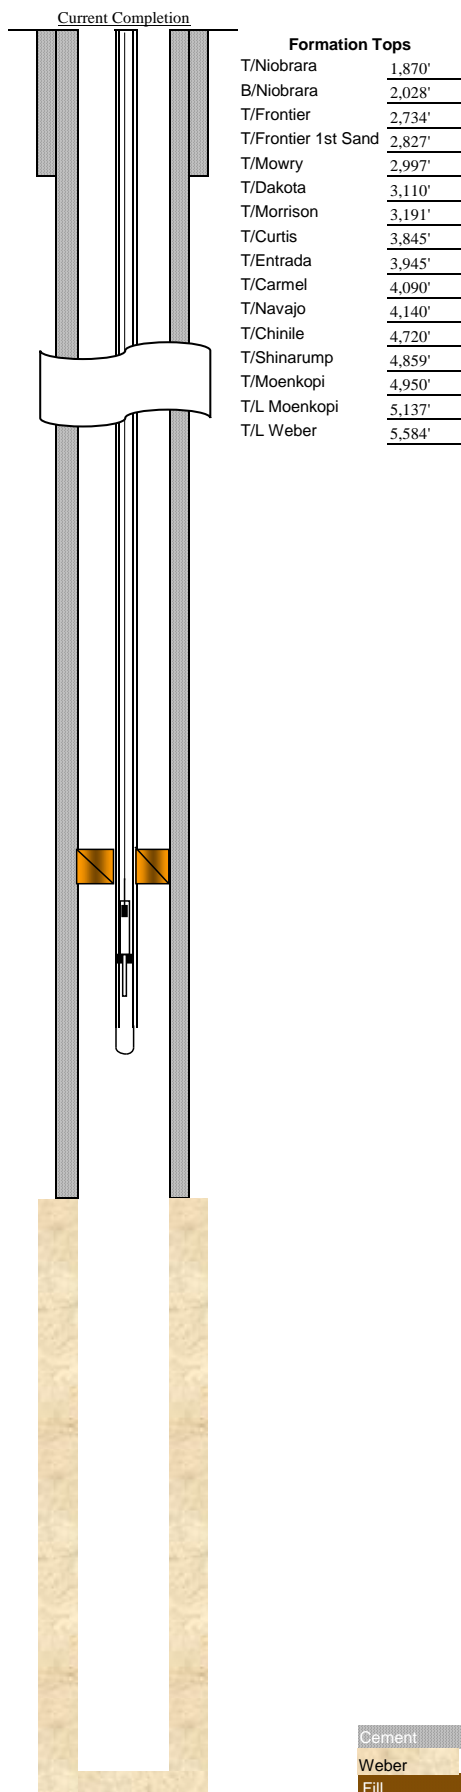

Cement
Weber
Fill