


Lease & Well No. **Associated Larson Unit A1**

<u>Company</u>	Scout Energy Partners
<u>Field Name</u>	Rangely
<u>Location</u>	NWNW, S3, T1N, R102W
<u>Short Name</u>	ASLUA1
<u>County & State</u>	Rio Blanco, CO
<u>API No.</u>	05-103-06009
<u>Updated by</u>	Jared Ede
<u>Date of Diagram</u>	4/2/2024
<u>Kelly Bushing</u>	5,198'
<u>Ground Level</u>	5,198'
<u>Spud Date:</u>	6/11/1947
<u>Completion Date:</u>	8/6/1947
 <u>OH Top:</u>	 5,572'
<u>OH Bottom:</u>	6,350'

Surface Casing							
Size	9 5/8"	Weight	32.3#	Grade	H-40	Depth	0'-1,585'
Year	1947	Sx. Cmt.	400 sx	Circulate		TOC @	1100

Production Casing						
<u>Size</u>	<u>7"</u>	<u>Weight</u>	<u>23.#</u>	<u>Grade</u>	<u>J-55</u>	<u>Depth</u> 0'-5,572'
<u>Size</u>		<u>Weight</u>		<u>Grade</u>		<u>Depth</u>
<u>Size</u>		<u>Weight</u>		<u>Grade</u>		<u>Depth</u>
Year	1947	Sx. Cmt.	900 sx	Circulate	TOC @	2500

Production Liner			
Size _____	Weight _____	Grade _____	Depth _____
Size _____	Weight _____	Grade _____	Depth _____
Year _____	Sx. Cmt. _____	Circulate _____	TOC @ _____

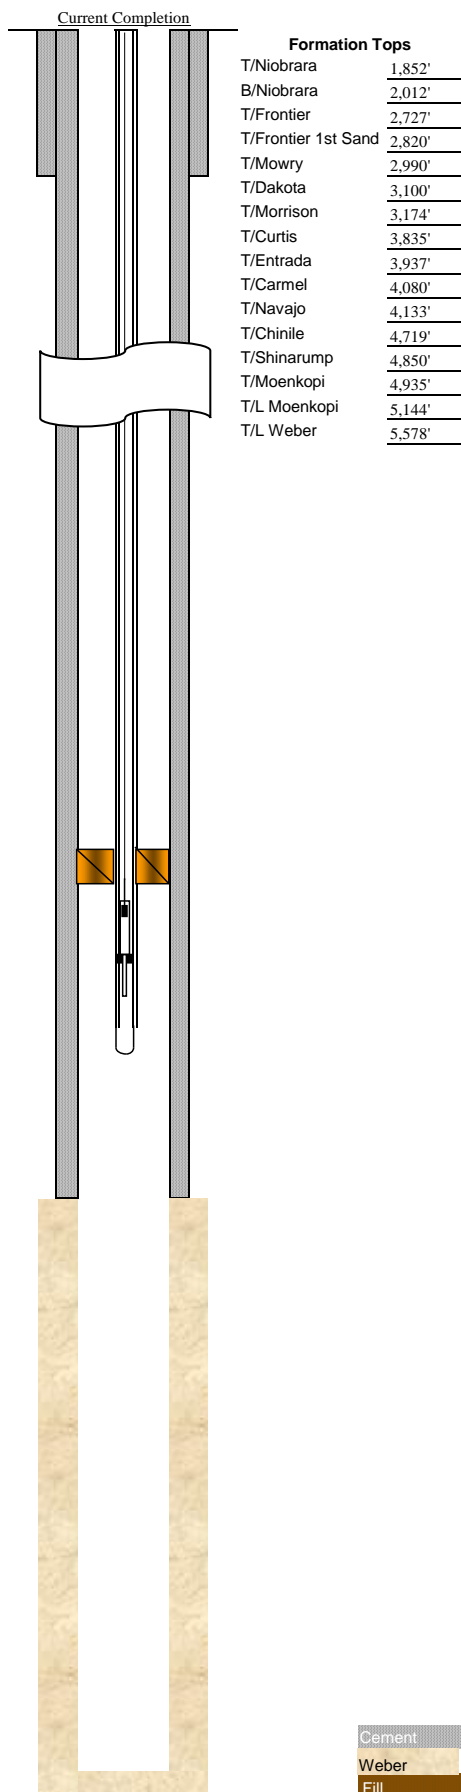

Cement
Weber
Fill