
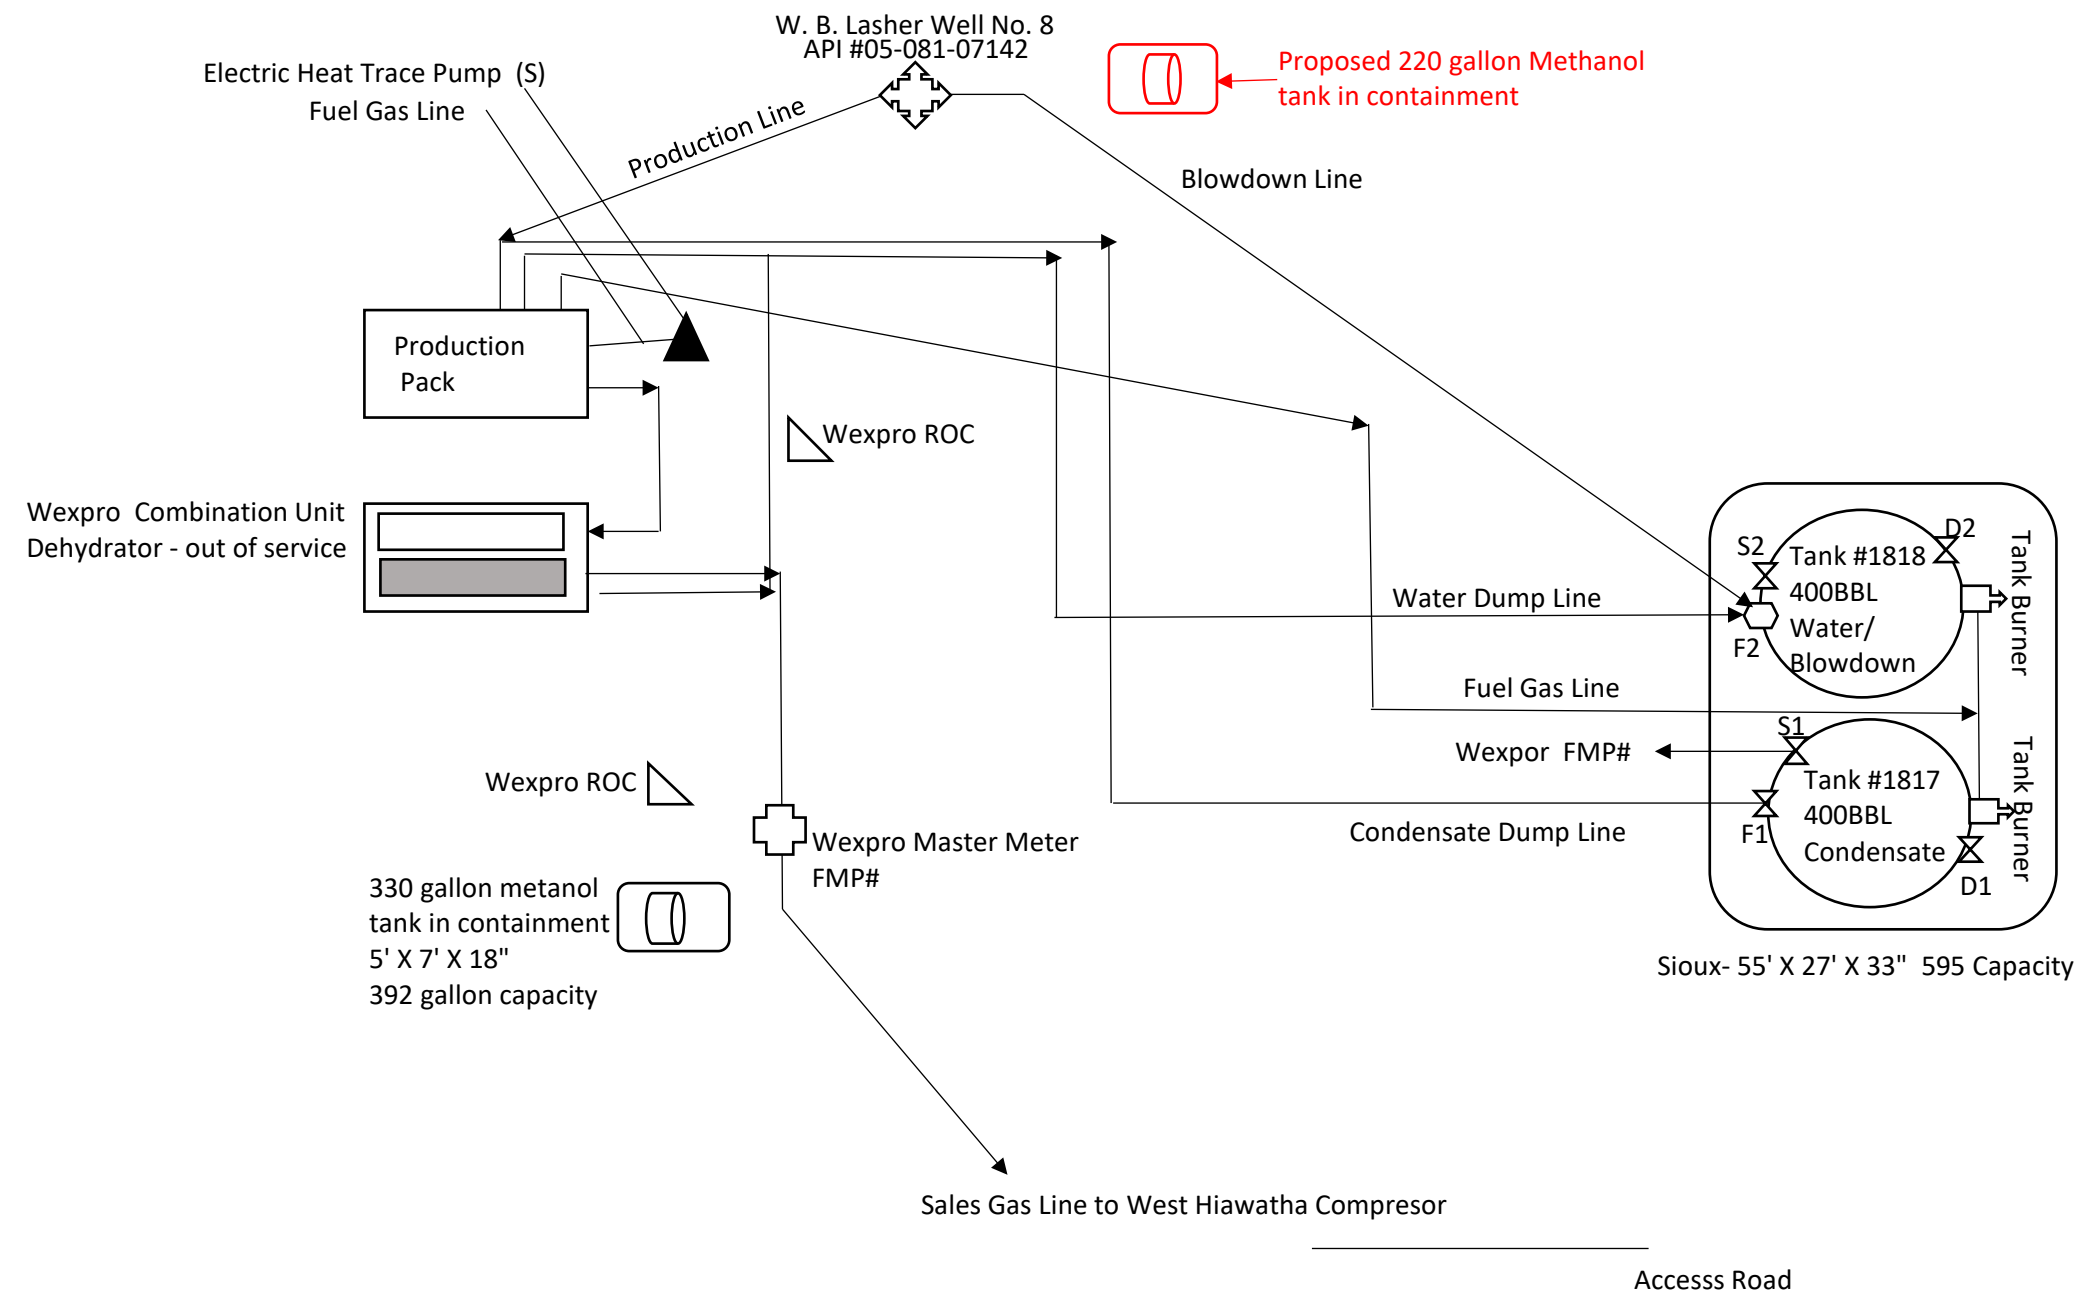


Facility Owner/Operator Name: Wexpro Company W. B. Lasher Unit Well No. 8
Land Description NW SW Sec. 25-12N-101W Lease #COC33283A Unit# COC0128363
Moffat County, CO

I-C

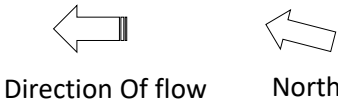

See attachment (Page 2)
For valve positioning durring
Production, sales, and draining process