


Facility Owner/Operator Name: Wexpro Company

W.B. Lasher Unit Well No.9

Land Description NW SW Sec 25-12N-101W Lease #COC033283A Unit# COC0128363

Moffat County, CO

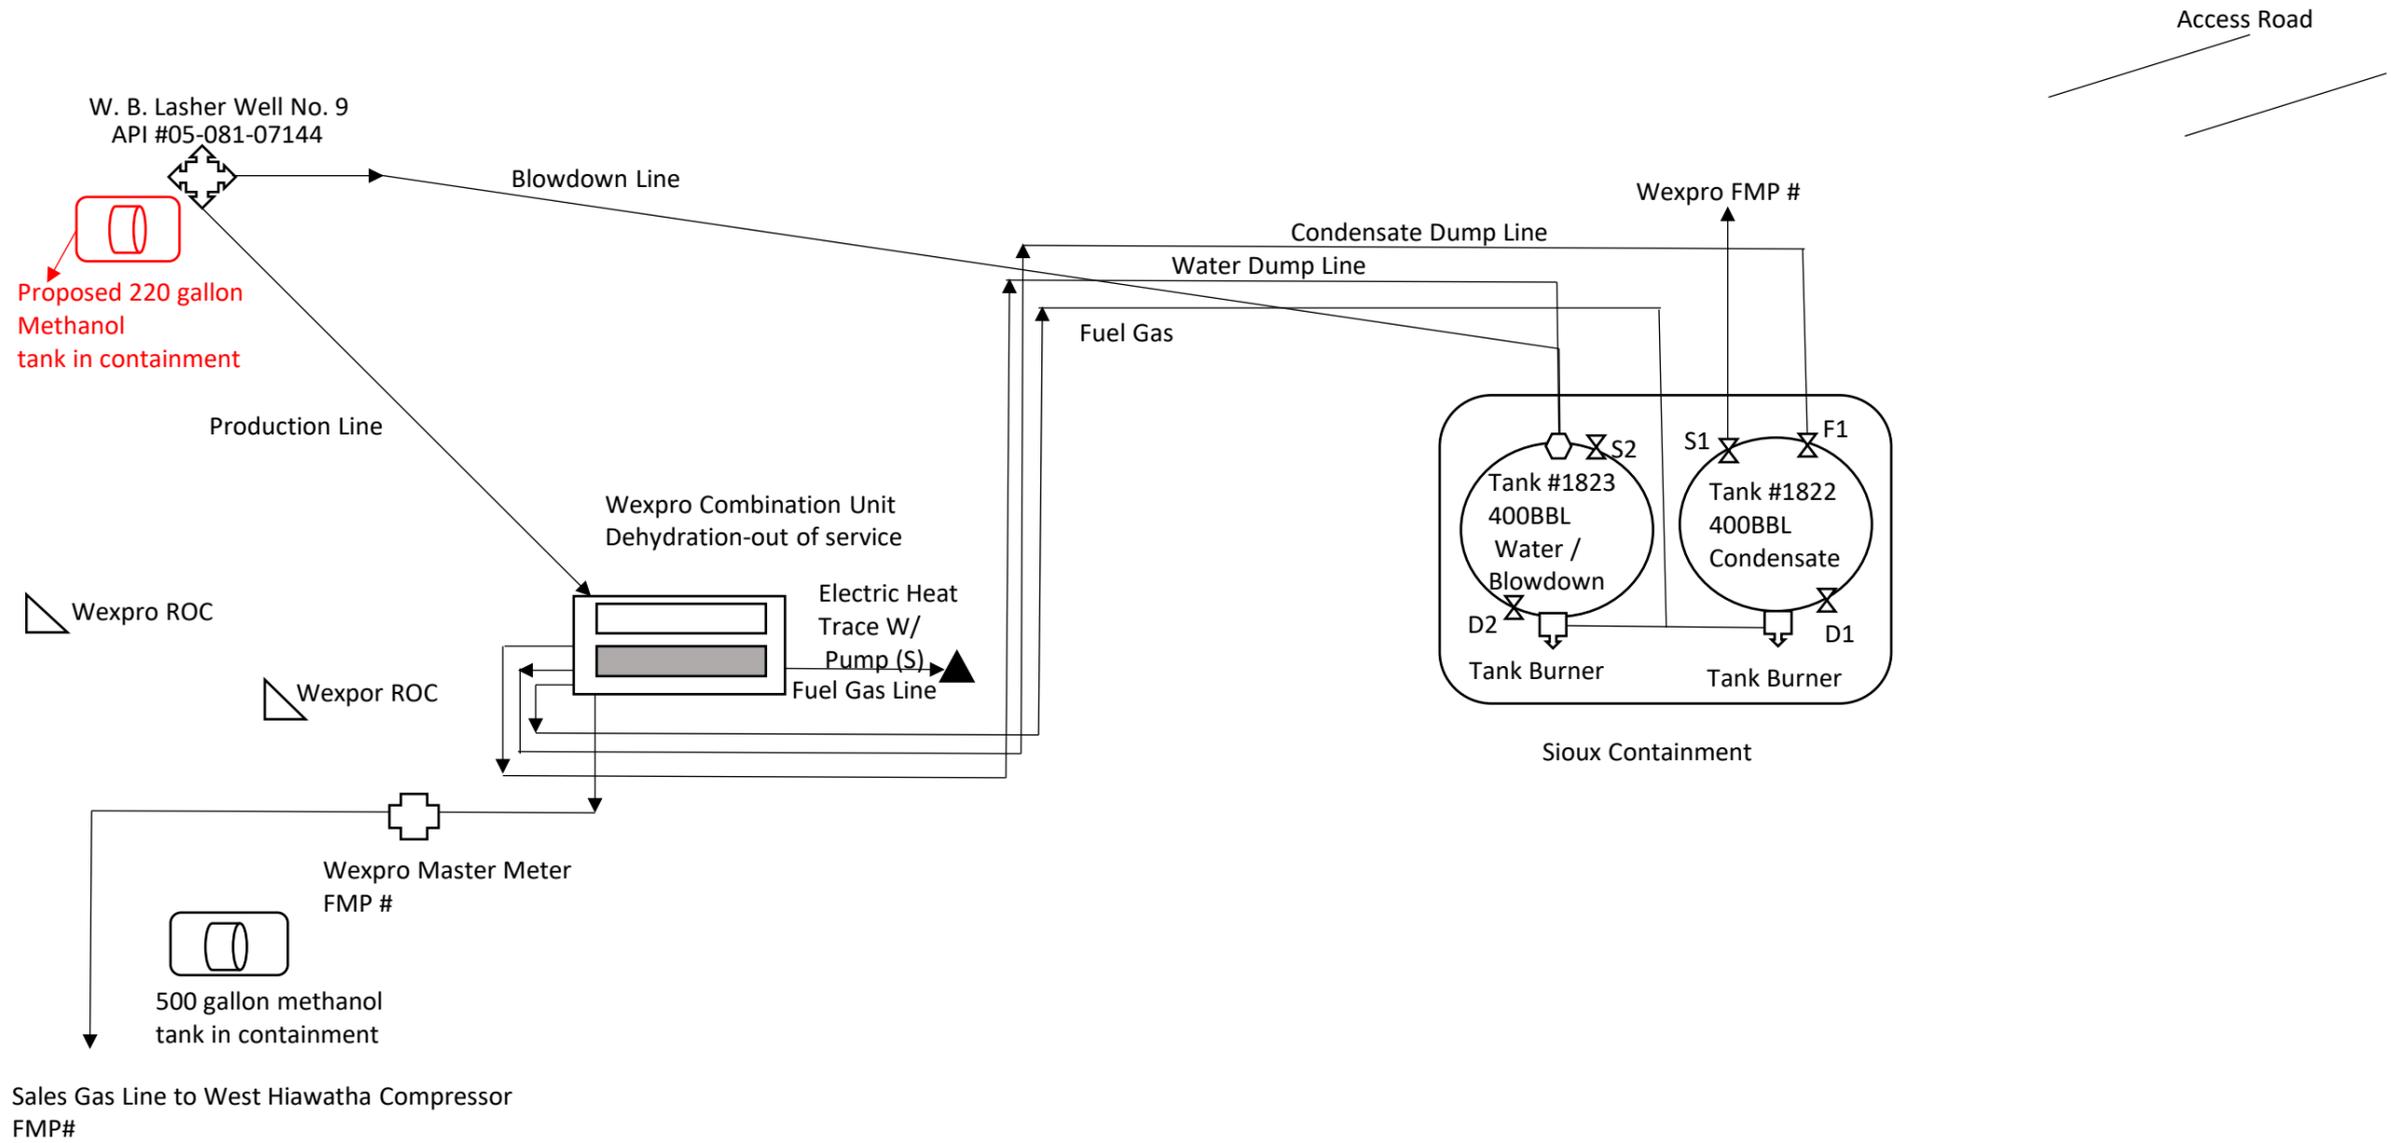

See attachment (Page 2)
 For valve positioning during
 Production, sales, and draining process

Last Revised: 3/2/2020