
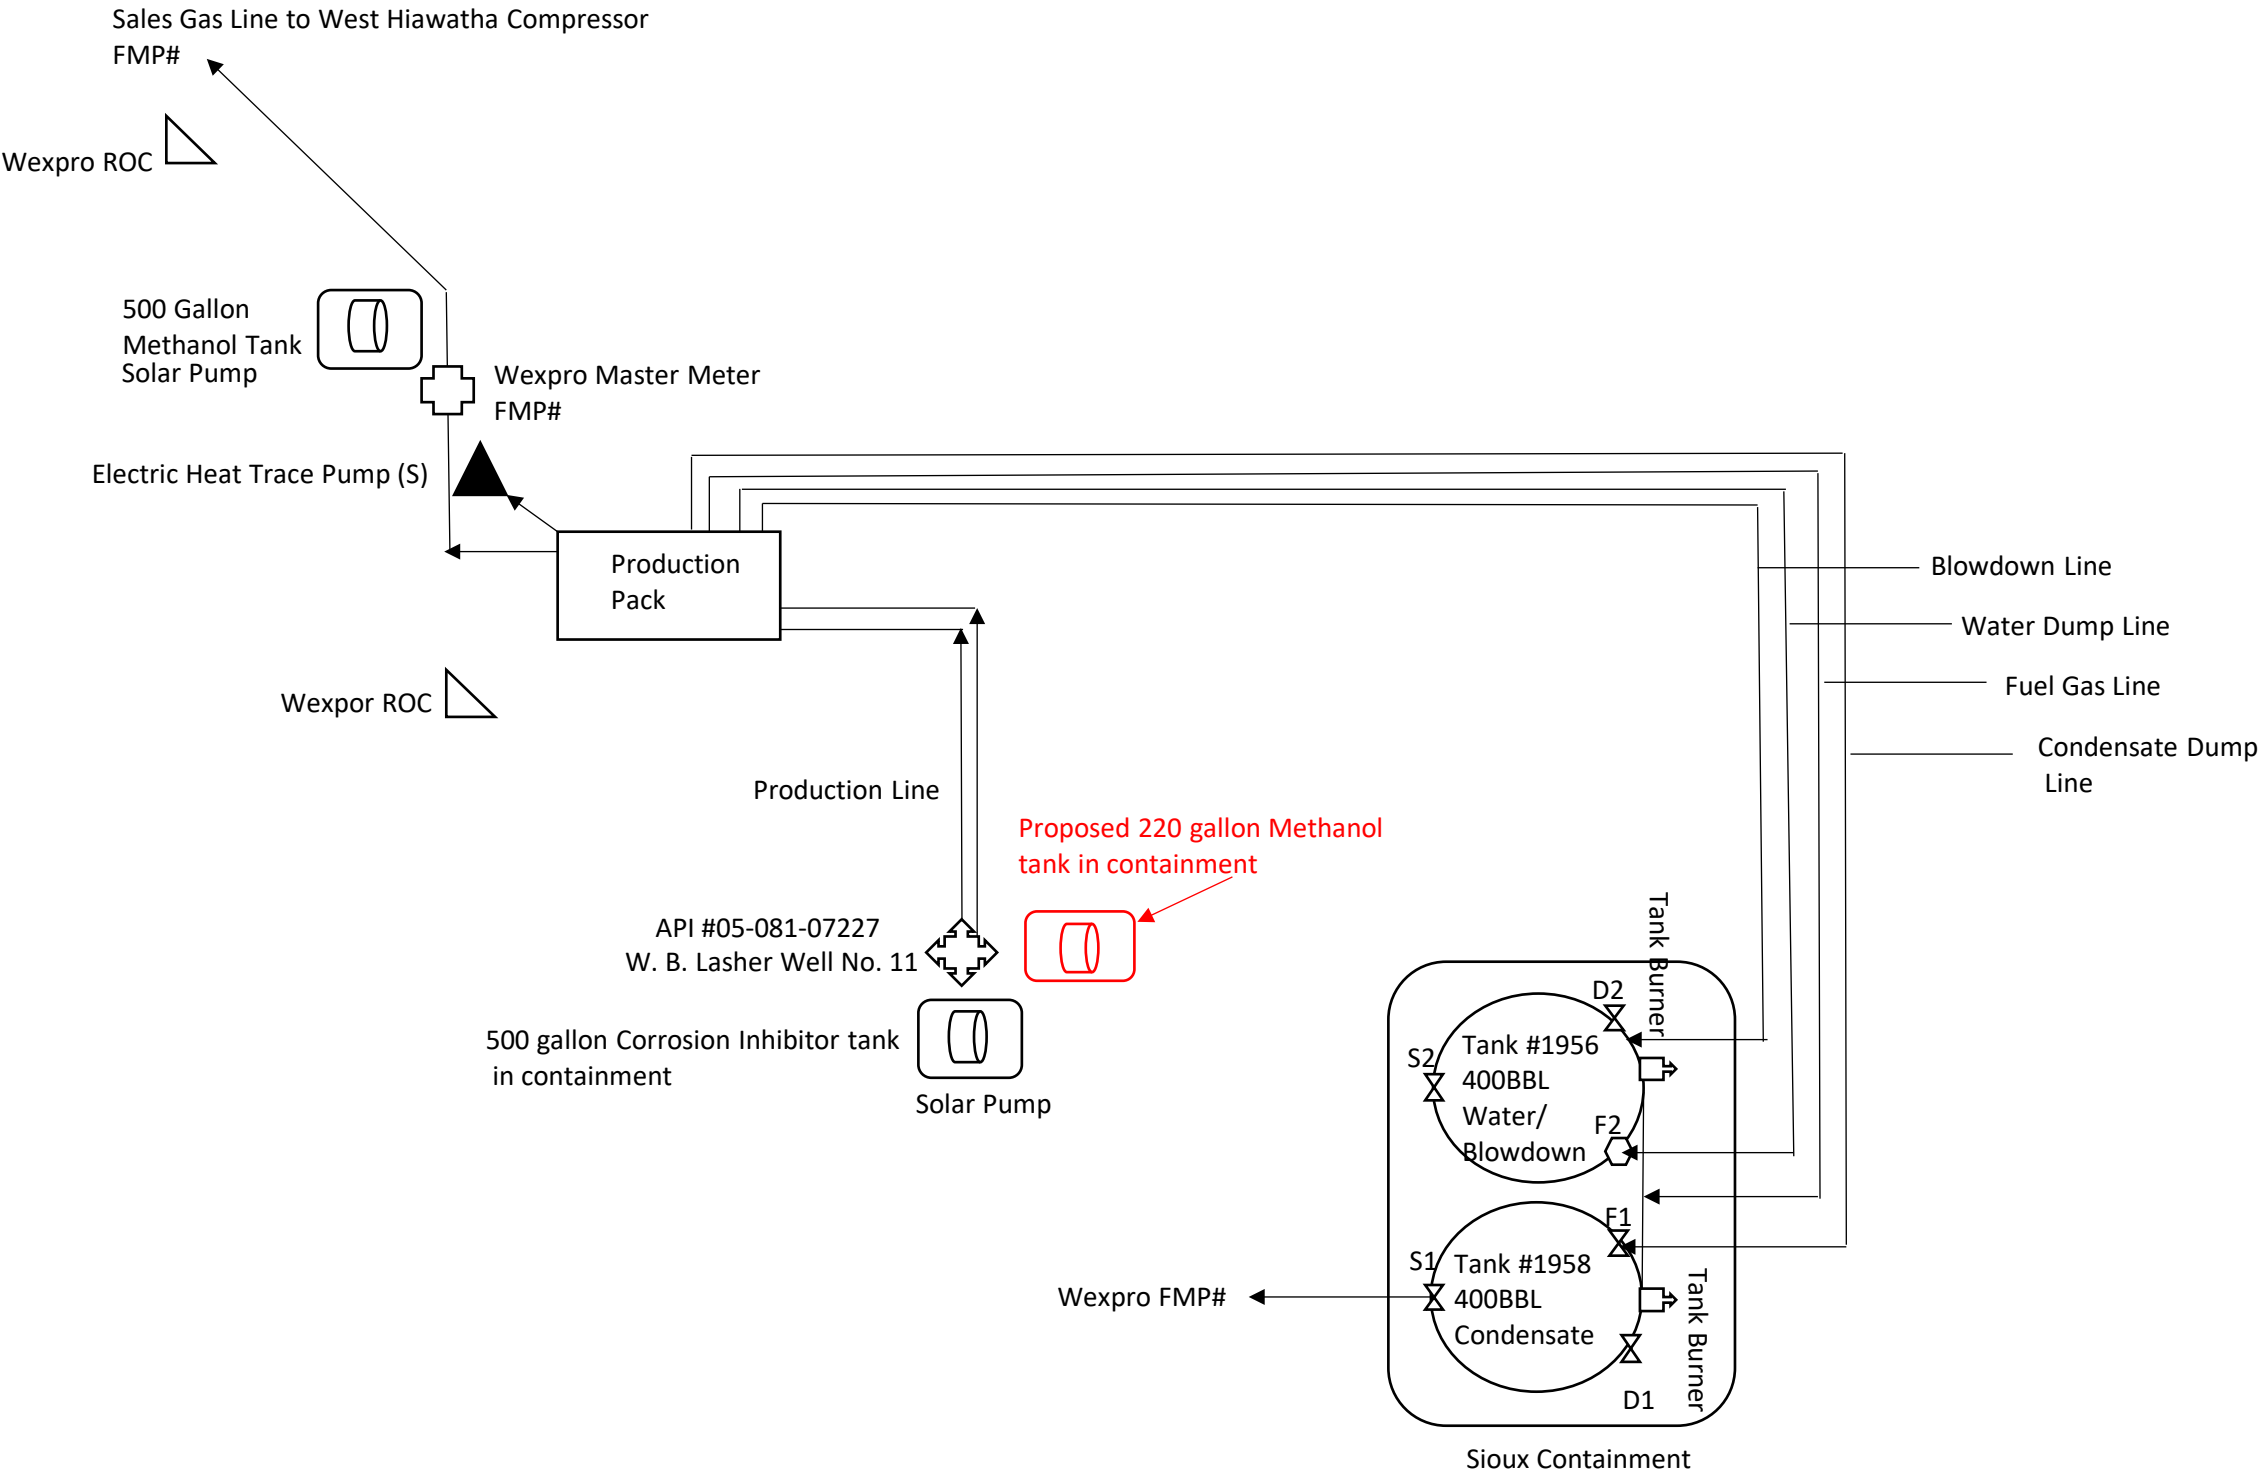


Facility Owner/Operator Name: Wexpro Company
Land Description NW SE 25-12N-101W Lease #COD033283A Unit# COCO128363
Moffat County, CO

I-C

W. B. Lasher Unit Well No. 11

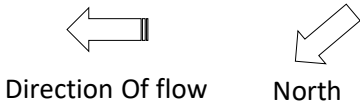

See attachment (Page 2)
For valve positioning durring
Production, sales, and draining process

Last Revised: 4/20/21