


Laramie Energy

Current Wellbore Diagram
Not to scale

FEDERAL WELL: YES ☐ NO ☒

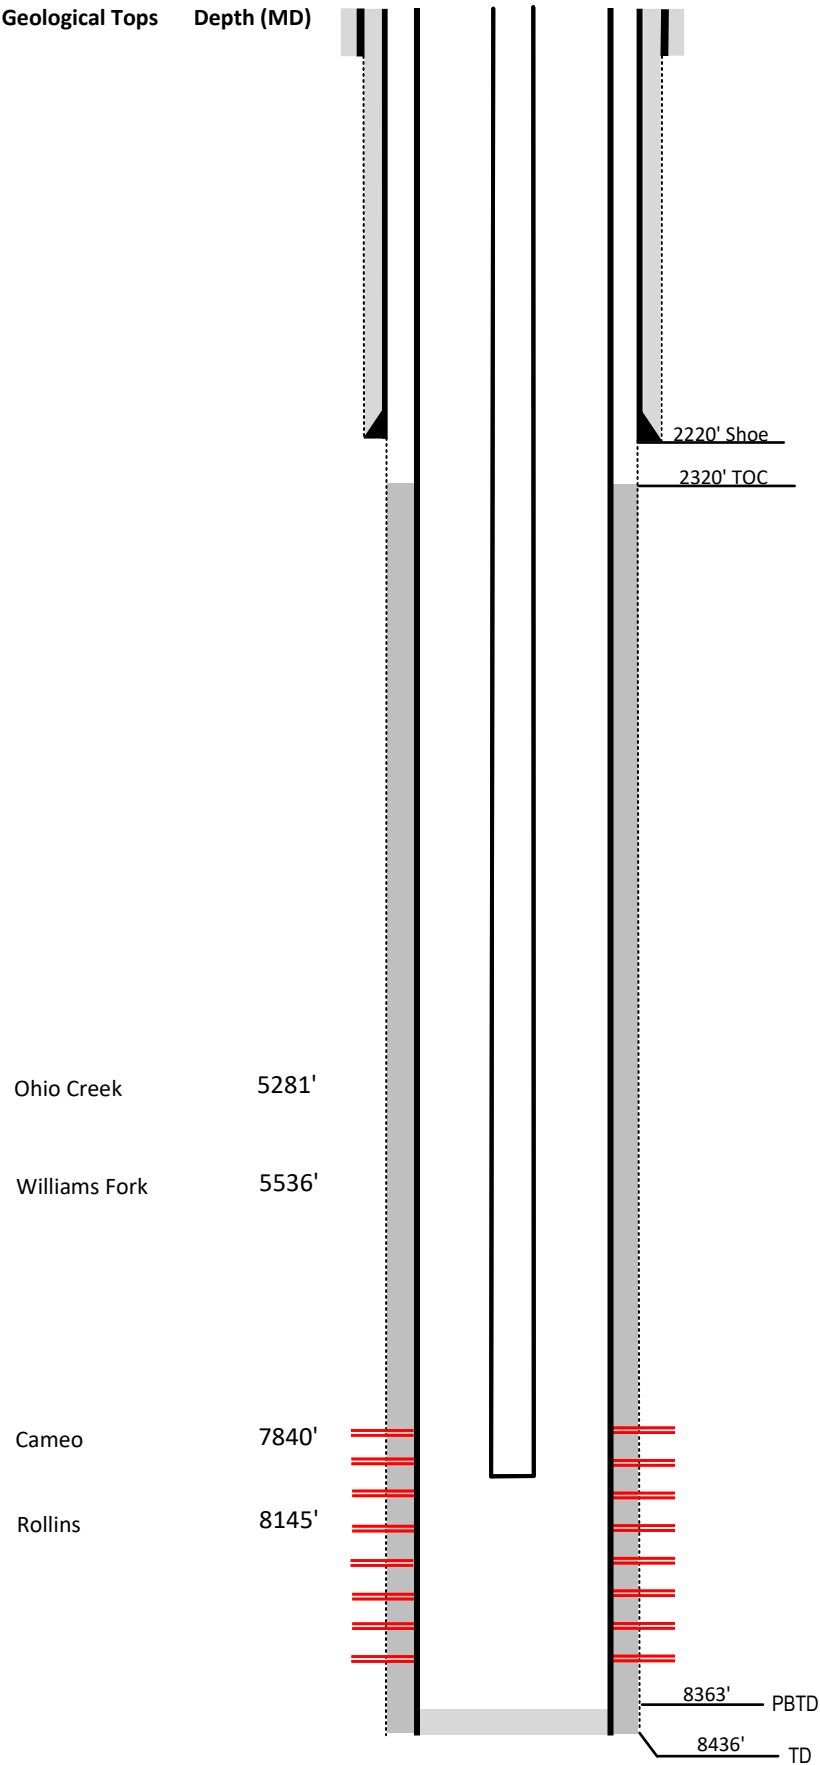

Well Name	Nvega #26-244
API	05-077-09444-00
Surface Location	SWSE Sec 26 T9S R93W
GPS Coordinates	39.242050, -107.734225
County, State	Mesa County, Co
Diagram Date	4/22/2024

Hole	20" @ 56'
Conductor	16" @ 56'
Cement	Surface

Surface Hole	12.25" @ 2220'
Casing	8 5/8" 32# J-55 @ 2220'
Cement	789 sks
TOC	Surface

Production Hole	7.875" @ 8431'
Casing	4 1/2" 11.6# I-80 @ 8431'
Cement	849 sks
TOC	2320'

Tubing	2 3/8" I-80 EUE @ 7568'
--------	-------------------------

Perforations	Top	Bottom
	6836'	8326'