
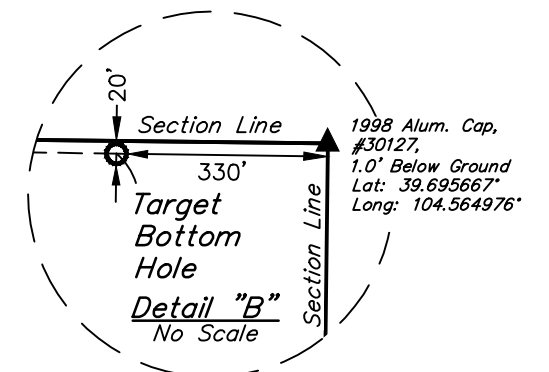
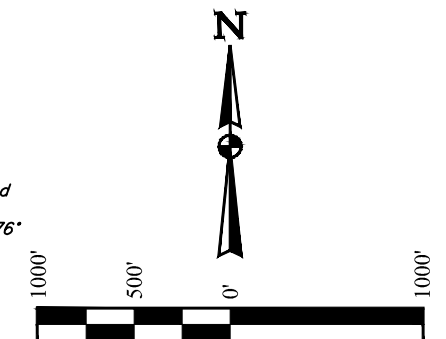
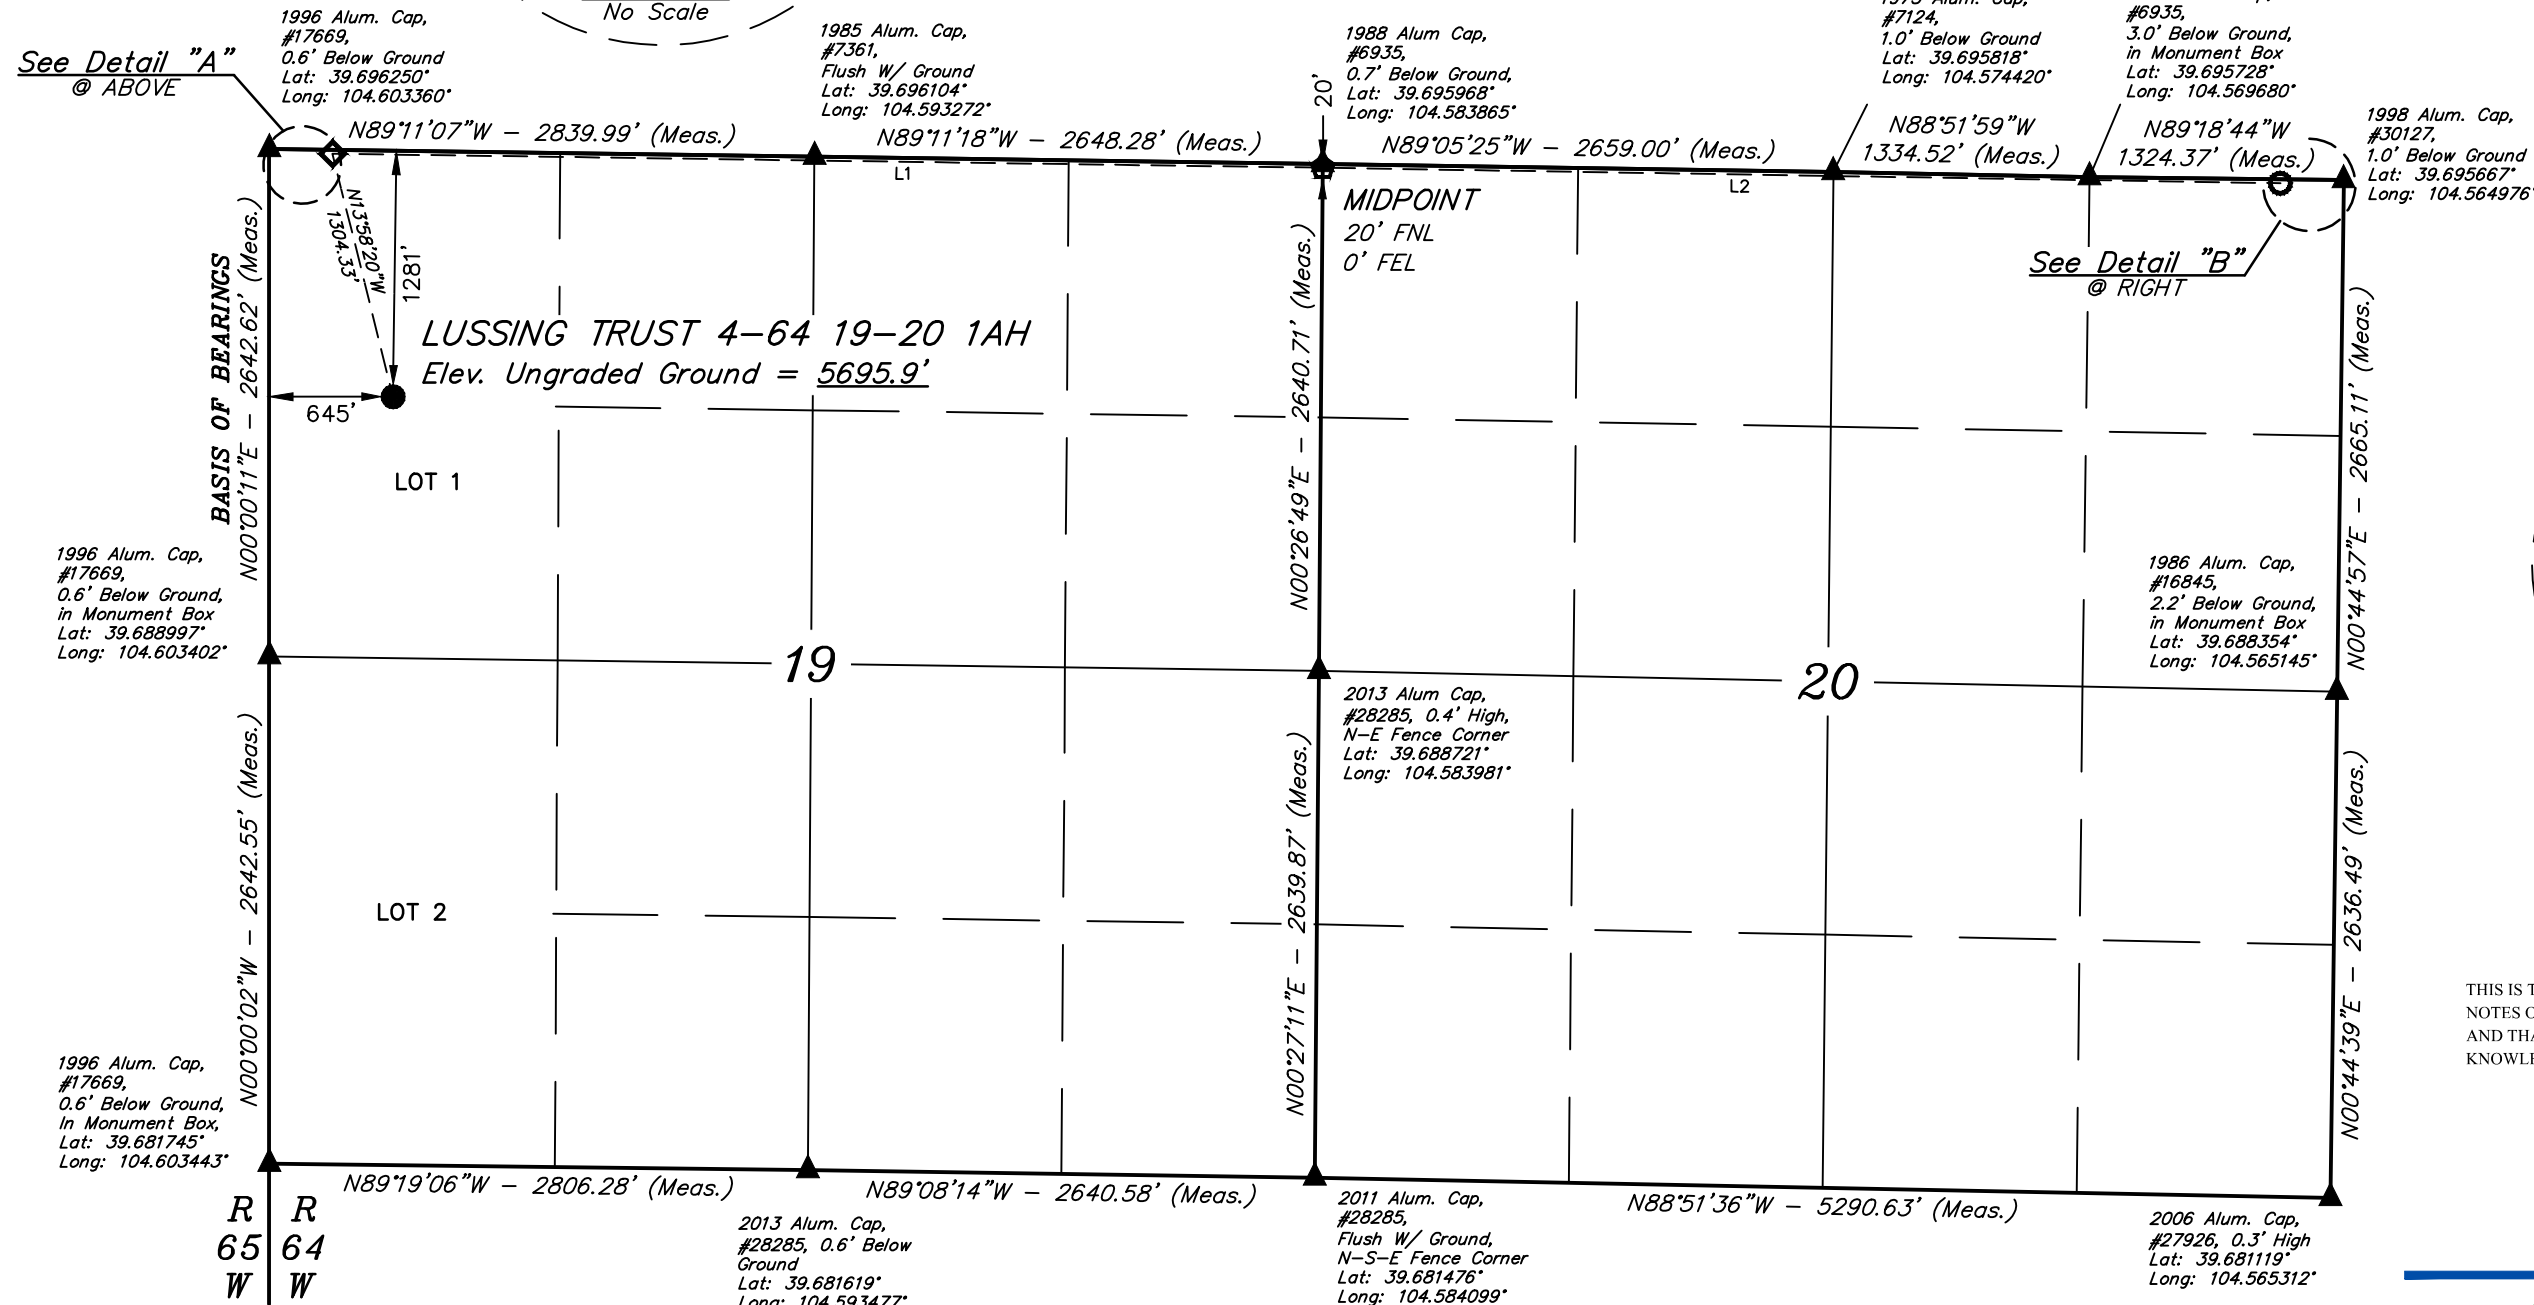


● = PROPOSED WELLHEAD.
 ◆ = TOP PRODUCTION ZONE.
 ◐ = MIDPOINT.
 ⊗ = TARGET BOTTOM HOLE.
 ▲ = SECTION CORNERS LOCATED. (NAD 83)

LINE TABLE		
LINE	DIRECTION	LENGTH
L1	S89°11'12"E	5158.08'
L2	S89°04'28"E	4987.77'

BASIS OF BEARINGS
TRANSVERSE MERCATOR PROJECTION WITH
A CENTRAL MERIDIAN OF $W105^{\circ}00'00''$.

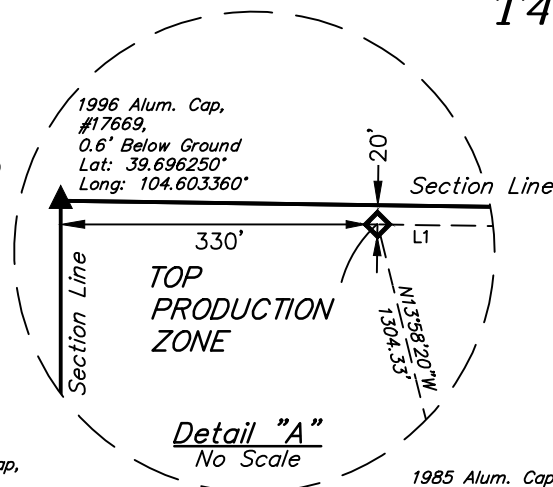

PDOP = 1.6

NAD 83 (SURFACE HOLE LOCATION)	NAD 83 (TOP PRODUCTION ZONE)	NAD 83 (MIDPOINT)	NAD 83 (TARGET BOTTOM HOLE)
LATITUDE = 39°41'33.72" (39.692701°)	LATITUDE = 39°41'46.24" (39.696178°)	LATITUDE = 39°41'45.29" (39.695913°)	LATITUDE = 39°41'44.26" (39.695627°)
LONGITUDE = 104°36'03.92" (104.601089°)	LONGITUDE = 104°36'07.88" (104.602188°)	LONGITUDE = 104°35'01.92" (104.583866°)	LONGITUDE = 104°33'58.14" (104.566149°)
STATE PLANE NAD 83 (CO. CENTRAL)	STATE PLANE NAD 83 (CO. CENTRAL)	STATE PLANE NAD 83 (CO. CENTRAL)	STATE PLANE NAD 83 (CO. CENTRAL)
N: 1678446.74' E: 3252960.03'	N: 1679710.42' E: 3252638.29'	N: 1679665.32' E: 3257794.86'	N: 1679611.92' E: 3262781.07'



UELS, LLC
Corporate Office * 85 South 200 East
Vernal, UT 84078 * (435) 789-1017

SURVEYED BY	NATE WELCH	12-03-21	SCALE
DRAWN BY	K.C.	02-21-23	1" = 1000'

WELL LOCATION PLAT