





LEGEND:
● = SURFACE LOCATION.
◆ = LANDING POINT.
○ = LAST TAKE POINT.
○ = BOTTOM HOLE.
SL = SURFACE LOCATION.
LP = LANDING POINT.
LTP = LAST TAKE POINT.
BH = BOTTOM HOLE.

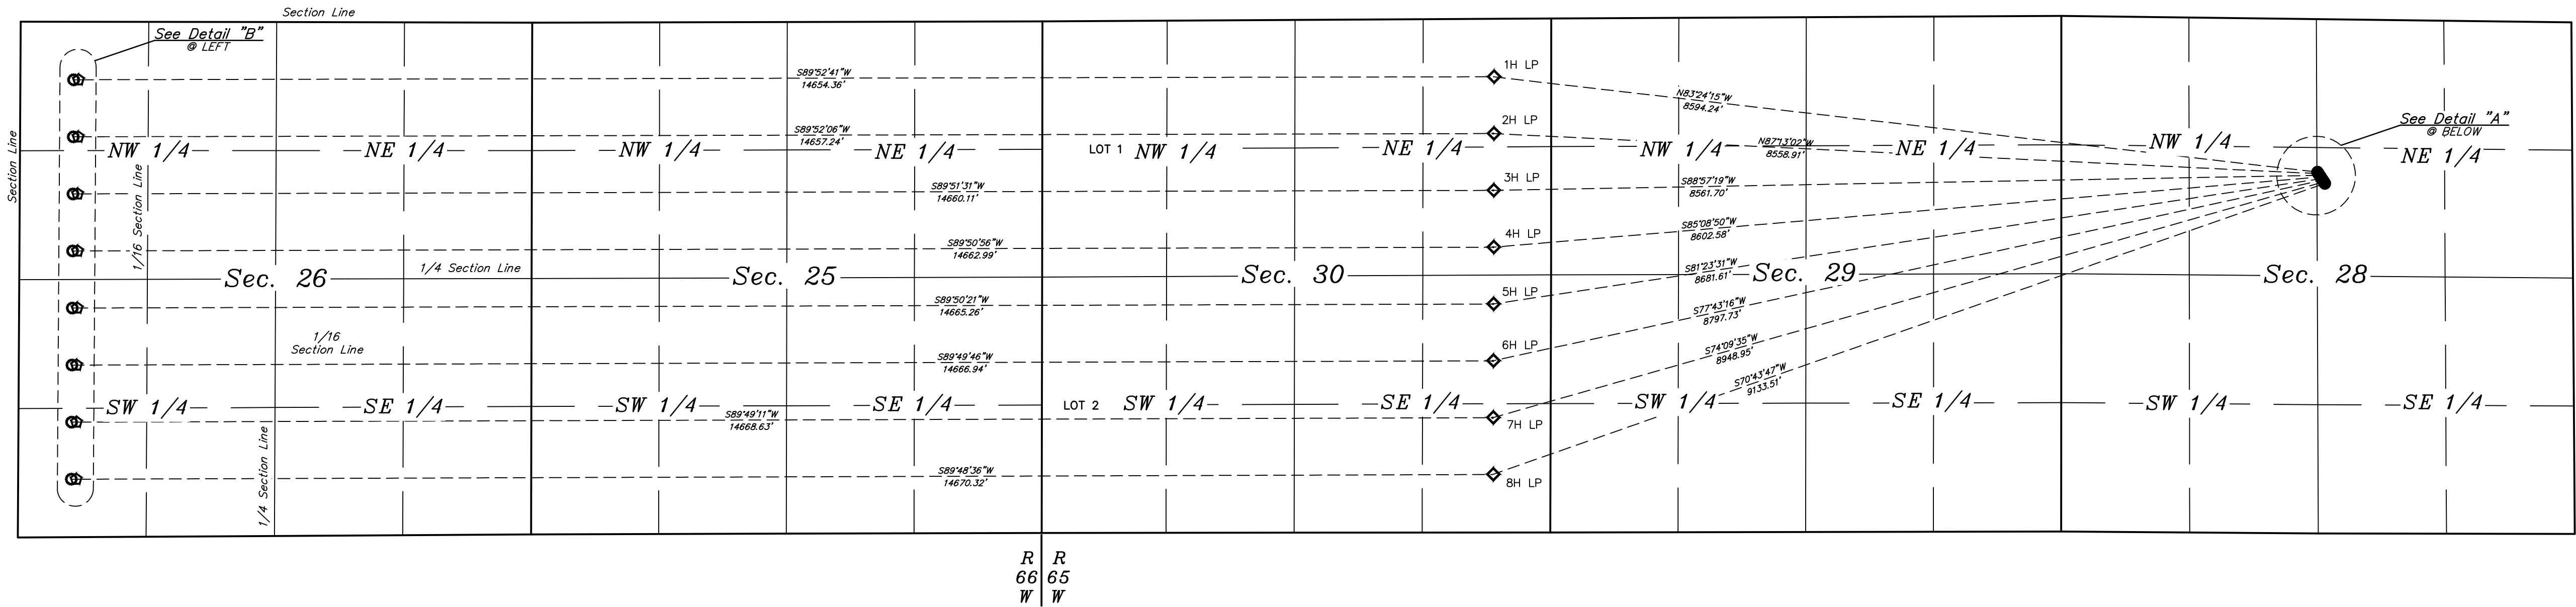

Detail "B"
No Scale

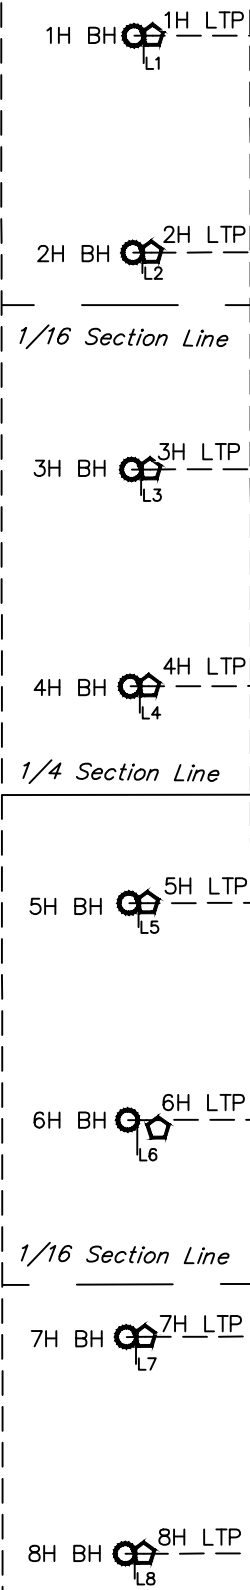

LINE TABLE		
LINE	DIRECTION	LENGTH
L1	S89°32'41"W	50.00'
L2	S89°52'06"W	50.00'
L3	S89°51'31"W	50.00'
L4	S89°50'56"W	50.00'
L5	S89°50'21"W	50.00'
L6	S89°49'46"W	50.00'
L7	S89°49'11"W	50.00'
L8	S89°48'36"W	50.00'

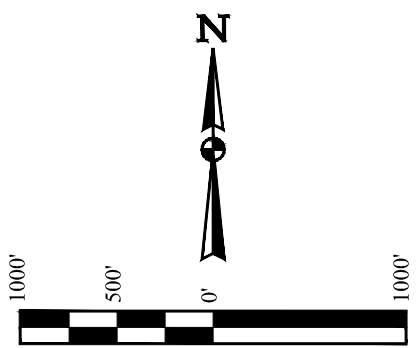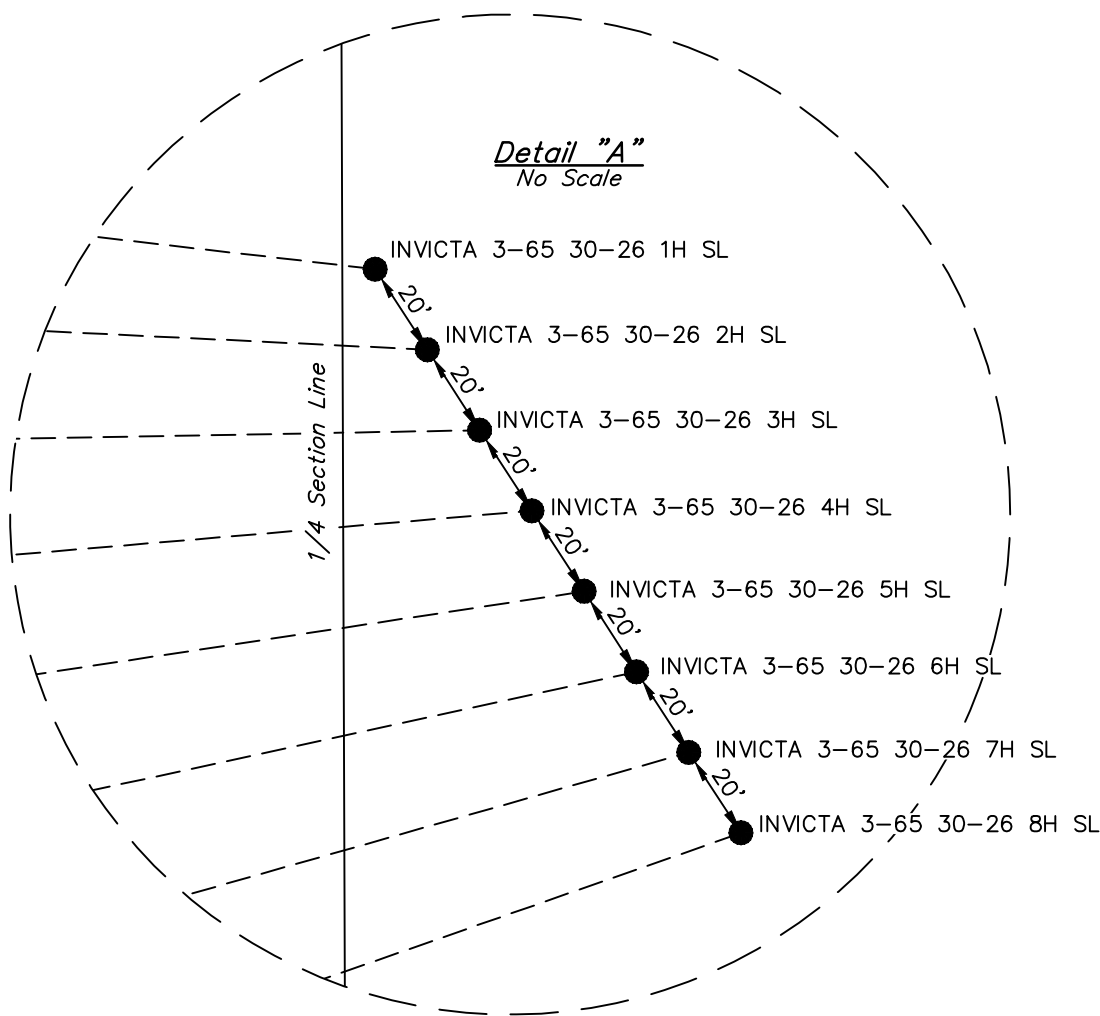

GMT EXPLORATION COMPANY, LLC

INVICTA 3-65 28 PAD
N 1/2, SECTION 28, T3S, R65W, 6th P.M.
ADAMS COUNTY, COLORADO

UETS, LLC
Corporate Office * 85 South 200 East
Vernal, UT 84078 * (435) 789-1017
SURVEYED BY DALLAS NIELSEN 01-26-23 SCALE
DRAWN BY K.C. 06-29-23 1" = 1000'
DIRECTIONAL WELL PLAT