


Laramie Energy

Current Wellbore Diagram
Not to scale

FEDERAL WELL: YES ☒ NO ☐
CA COC 73014

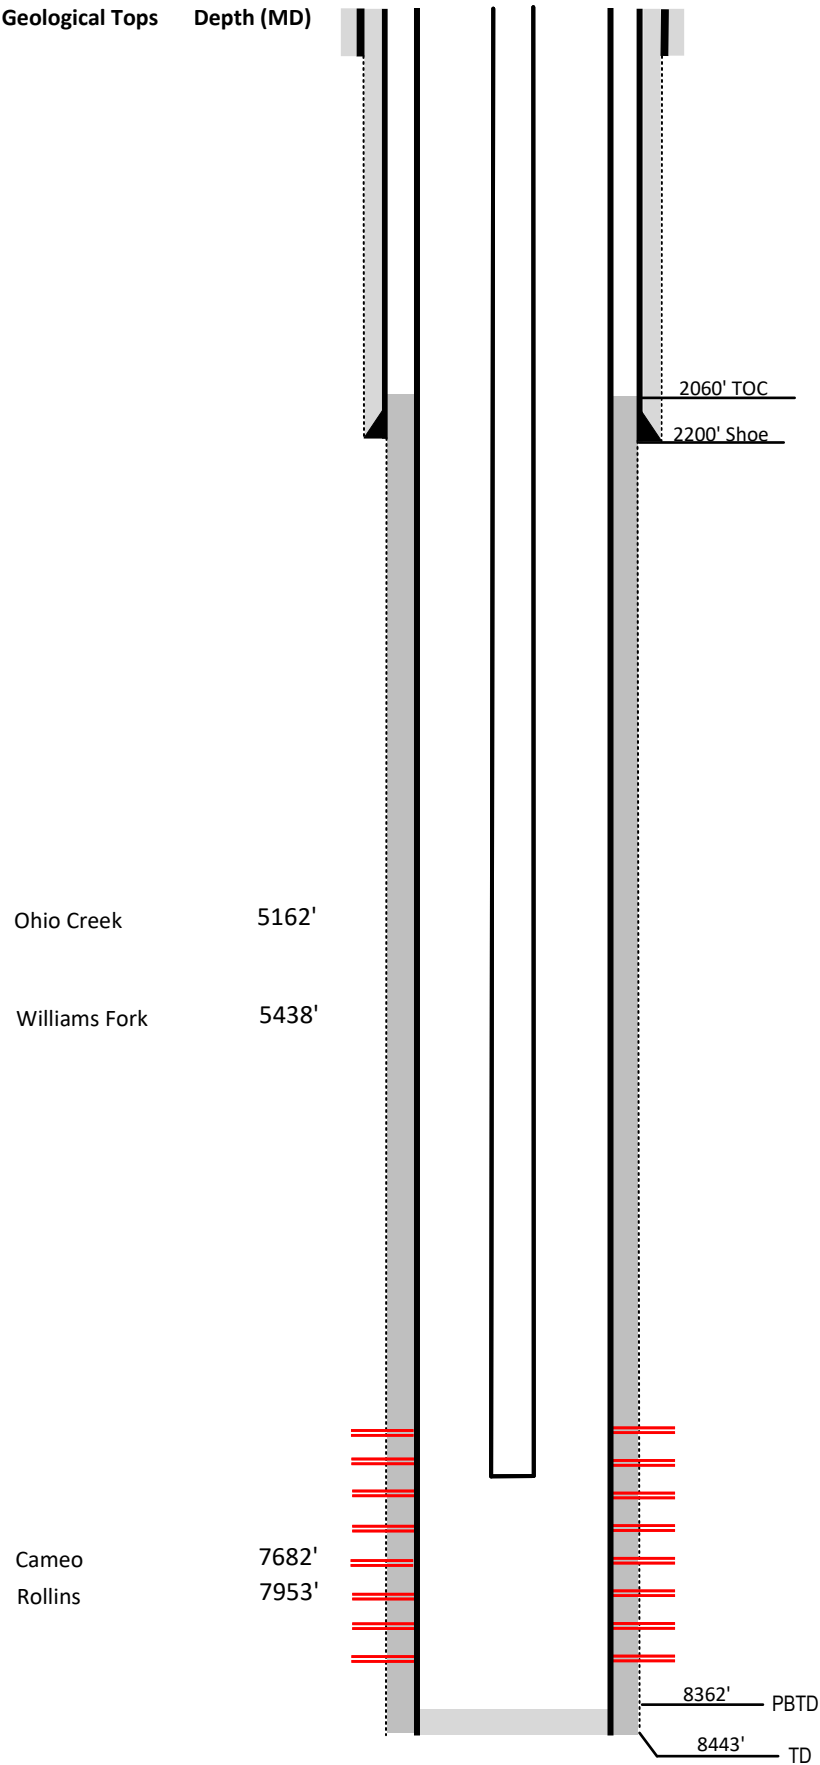

Well Name NVega # 24-131
API 05-077-09508-00
Surface Location NWSW Sec 24 T9S R93W
GPS Coordinates 39.257667, -107.728844
County, State Mesa County, Co
Diagram Date 4/24/2024

Hole	20" @ 60'
Conductor	16" @ 60'
Cement	Surface

Surface Hole	12.25" @ 2200'
Casing	8 5/8" 32# J-55 @ 2200'
Cement	855 sks
TOC	Surface

Production Hole	7.875" @ 8443'
Casing	4 1/2" 11.6# I-80 @ 8443'
Cement	798 sks
TOC	2060'

Tubing	2 3/8" I-80 EUE @ 7224'
---------------	-------------------------

Perforations	Top	Bottom
	6221'	8204'