


Laramie Energy

Current Wellbore Diagram
Not to scale

FEDERAL WELL: YES ☐ NO ☒

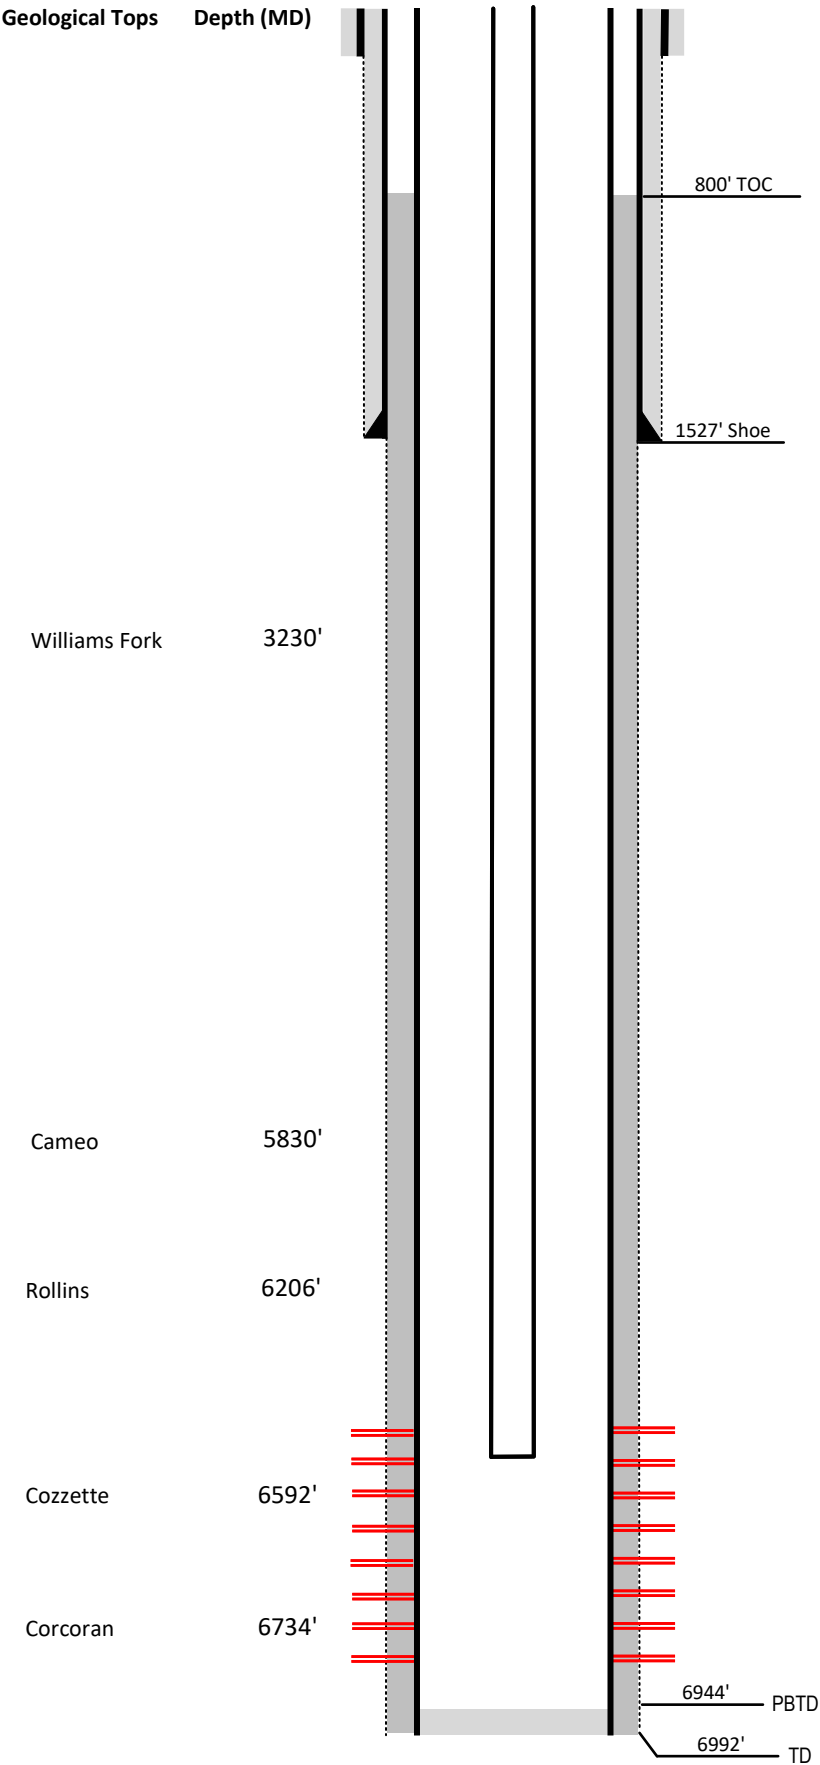

Well Name My Way Ranch # 16-11

API 05-077-08851-00

Surface Location SWSE Sec 16 T10S R94W

GPS Coordinates 39.184774, -107.886797

County, State Mesa County, Co

Diagram Date 2/26/2024

Hole 24" @ 40'

Conductor 16" @ 40'

Cement Surface

Surface Hole 12.25" @ 1528'

Casing 8 5/8" 32# J-55 @ 1528'

Cement 430 sks

TOC Surface

Production Hole 7.875" @ 6989'

Casing 4 1/2" 11.6# I-80 @ 6989'

Cement 1065 sks

TOC 800'

Tubing 2 3/8" J-55 EUE @ 6335'

Perforations **Top** **Bottom**

5280' 6686'