


Laramie Energy

Current Wellbore Diagram
Not to scale

FEDERAL WELL: YES NO

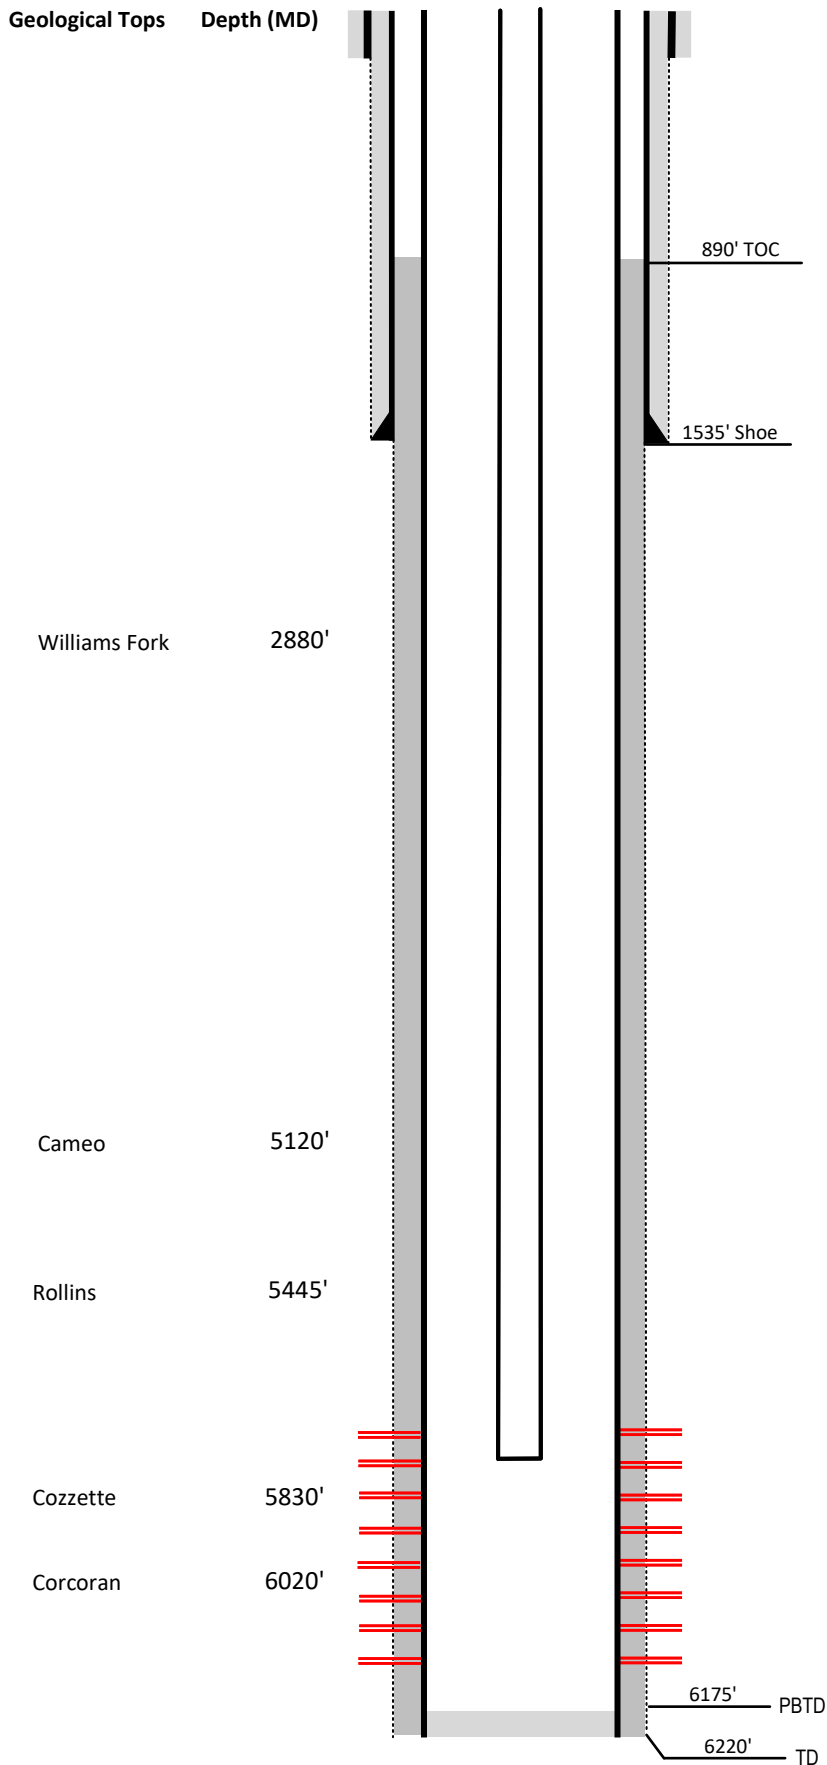

Well Name	My Way Ranch # 18-7
API	05-077-08997-00
Surface Location	NENE Sec 18 T10S R94W
GPS Coordinates	39.195536, -107.918221
County, State	Mesa County, Co
Diagram Date	2/26/2024

Hole	24" @ 40'
Conductor	16" @ 40'
Cement	Surface

Surface Hole	12.25" @ 1536'
Casing	8 5/8" 32# J-55 @ 1536'
Cement	420 sks
TOC	Surface

Production Hole	7.875" @ 6220'
Casing	4 1/2" 11.6# I-80 @ 6220'
Cement	950 sks
TOC	890'

Tubing	2 3/8" J-55 EUE @ 5708'
---------------	-------------------------

Perforations	Top	Bottom
	4651'	6060'