


Fram Bond Claim: Task 2 - Plug and Abandon, Flowline Abandonment, Equipment Salvage - 334480 077-09475  
MANSUR #33-1-K

Prepared SRC 5/9/2024  
**Notes:**  
Spud 5/30/2010

FIELD NAME Whitewater  
FIELD NUMBER 92840

LOCATION

Basin Piceance Mineral Onwer: Fee  
Location-Townships 12S Surface Owner: Fee  
Location-Ranges 97W  
Elevation 6,083'

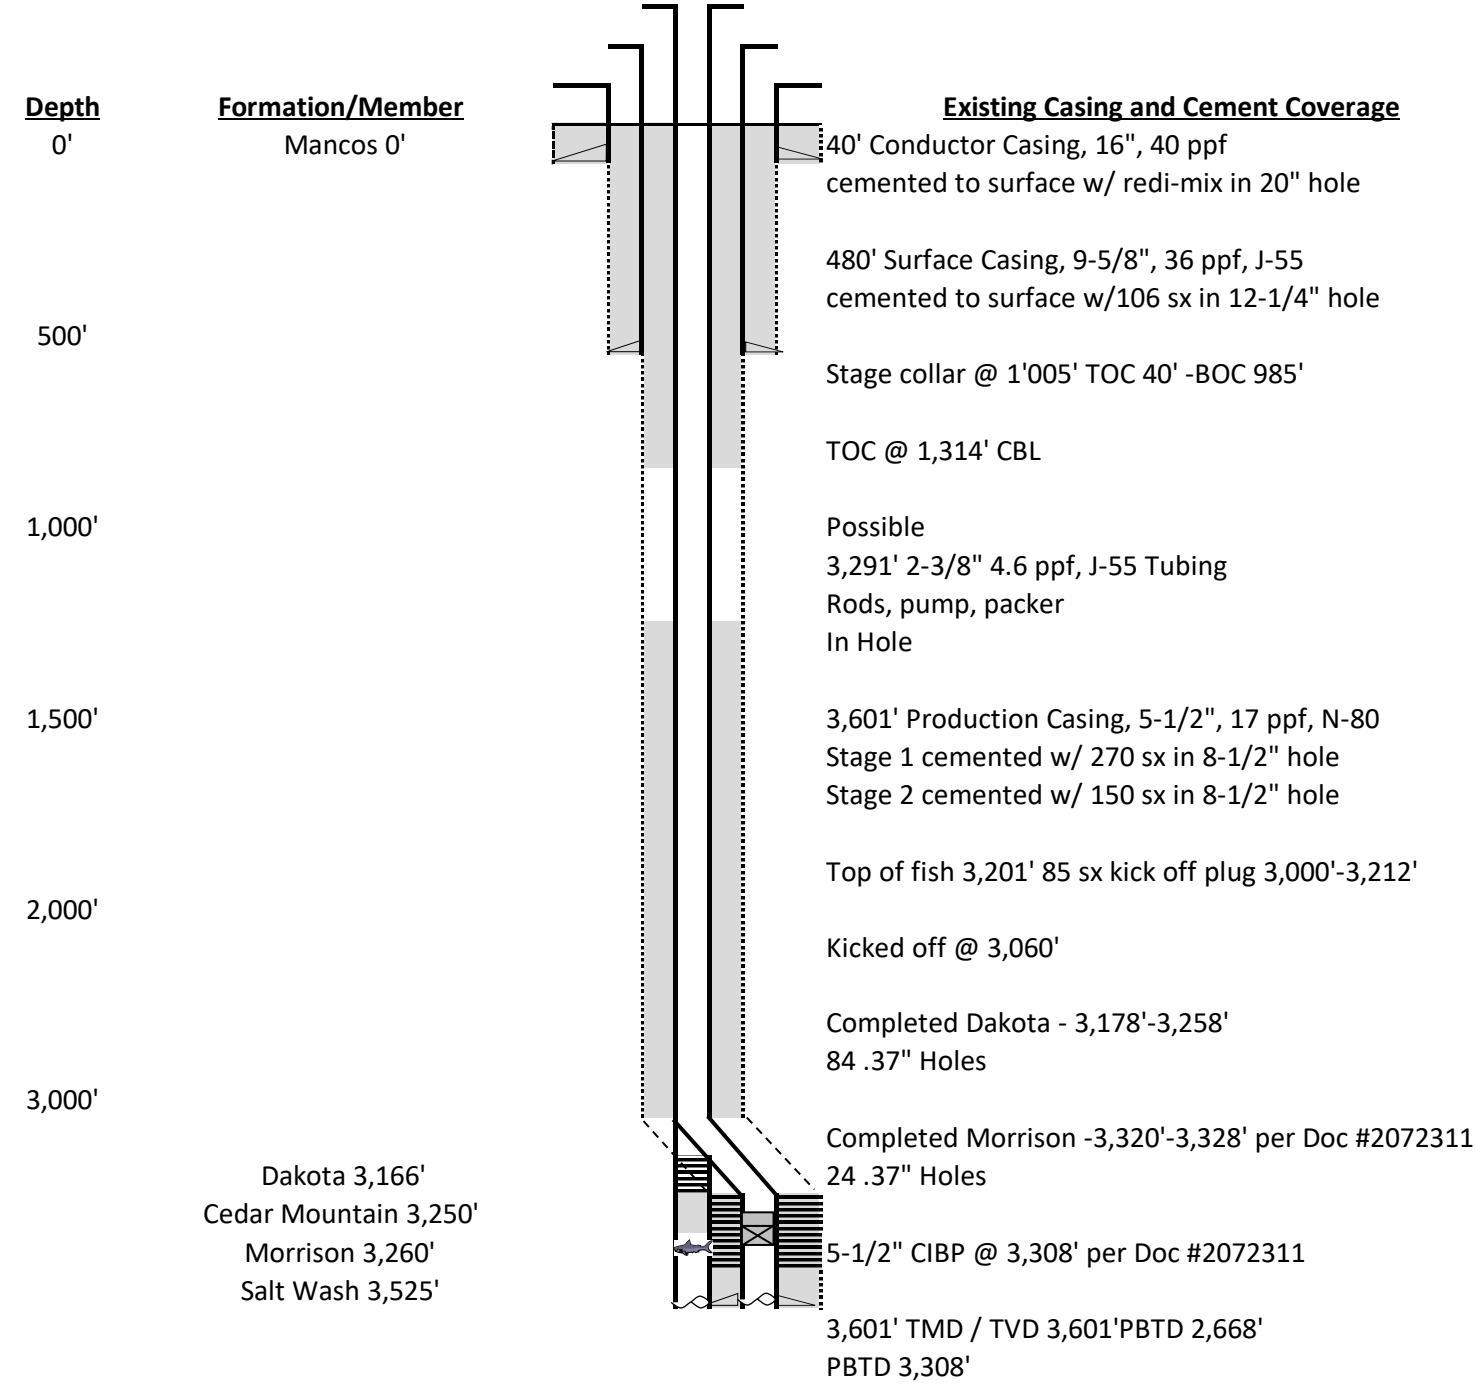

Space	Hole/Csg	Csg	cf/f	bbls/ft
Annulus above shoe	12.25	4.5	0.1106	0.0197
Annulus below shoe	8.75	4.5	0.0942	0.0168
Casing	7	4.5	0.0896	0.0159
Plug #	sx	bbls		
1		10	2.0	
2		240	47.0	

Units			
	ft	ft^3/ft	ft^3/sack
Sacks Cement	Length of Plug	Capacity	Yield
33.37	347	0.1106	1.15

Units			
	ft	ft^3/ft	ft^3/sack
Sacks Cement	Length of Plug	Capacity	Yield
10.00	103.98	0.1106	1.15
Total		250	49

\*BOP or other mechanical method should be used for well control

