



T5N, R67W

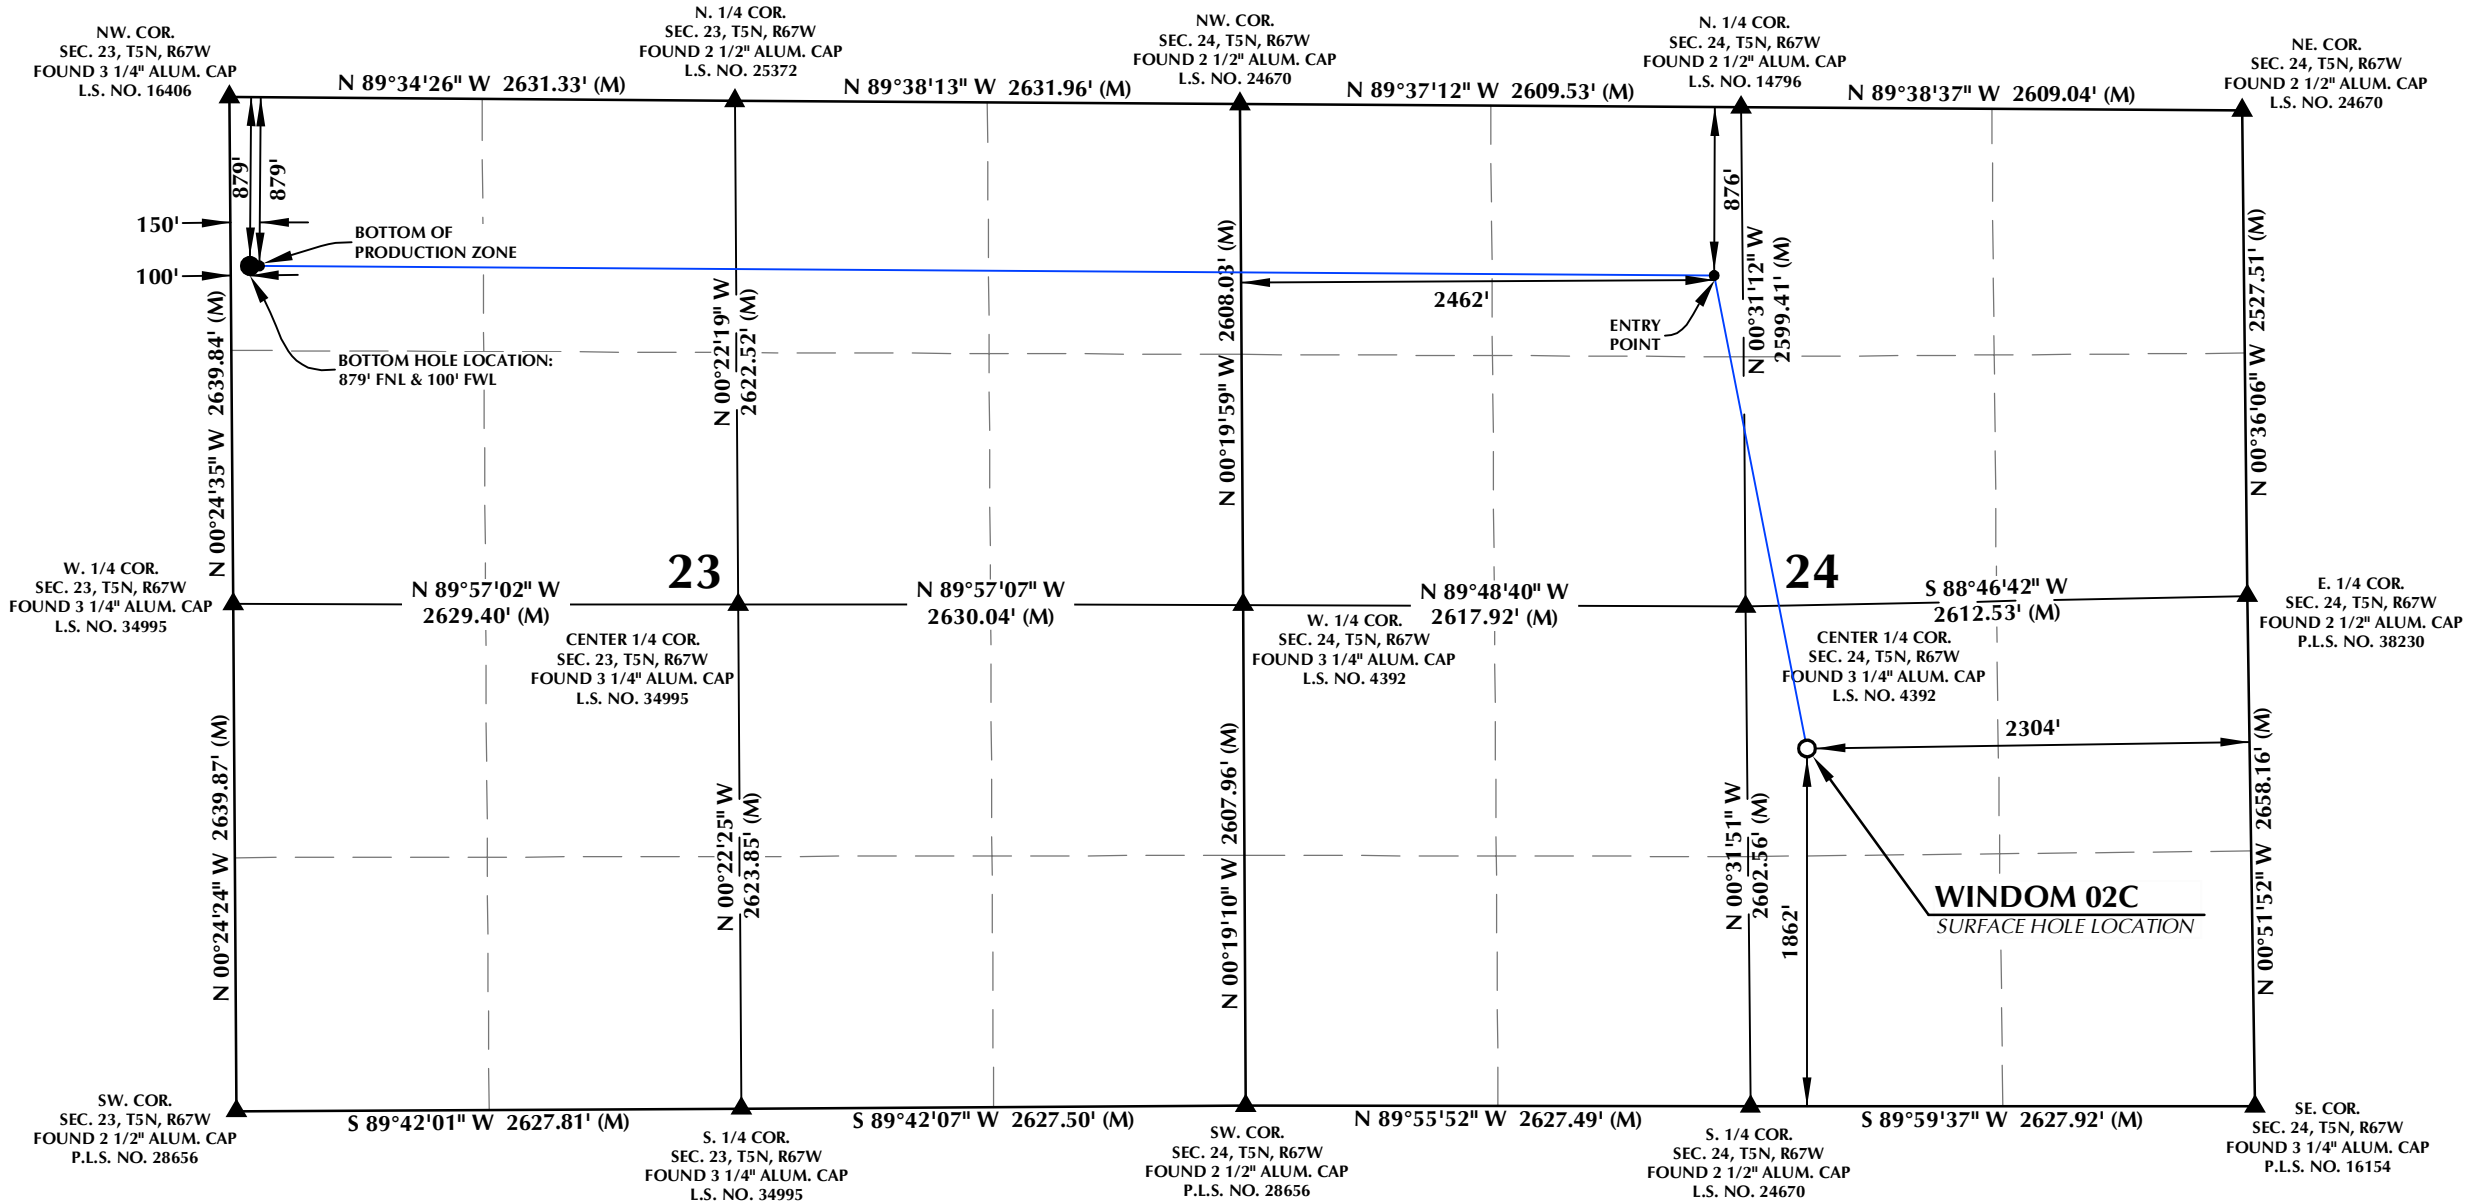

SURFACE HOLE LOCATION: NAD 83
GROUND ELEVATION= 4997.8'
LATITUDE= 40.382932°
LONGITUDE= -104.840416°
ENTRY POINT: NAD 83
LATITUDE= 40.389707°
LONGITUDE= -104.842093°
BOTTOM OF PRODUCTION ZONE: NAD 83
LATITUDE= 40.389989°
LONGITUDE= -104.869282°
BOTTOM HOLE LOCATION: NAD 83
LATITUDE= 40.389991°
LONGITUDE= -104.869462°

CERTIFICATE OF SURVEYOR:
THIS IS TO CERTIFY THAT THE ABOVE PLAT WAS PREPARED FROM FIELD NOTES OF ACTUAL SURVEYS MADE BY ME OR UNDER MY SUPERVISION AND THAT THE SAME ARE TRUE AND CORRECT TO THE BEST OF MY KNOWLEDGE AND BELIEF. THIS CERTIFICATE DOES NOT REPRESENT A LAND SURVEY PLAT OR IMPROVEMENT SURVEY PLAT AS DEFINED BY C.R.S. 38-51-102 AND CANNOT BE RELIED UPON TO DETERMINE OWNERSHIP.
Randall K. French
RANDALL K. FRENCH
PROFESSIONAL LAND SURVEYOR
COLORADO REGISTRATION NUMBER 38512
3/1/24

- NOTES:**
- ▲ INDICATES SECTION CORNER.
 - INDICATES CALCULATED CORNER.
 - ELEVATION BASED ON NAVD88 (GEOID12B).
 - BASIS OF BEARINGS DERIVED FROM COLORADO COORDINATE SYSTEM OF 1983, NORTH ZONE.
 - ALL MEASURED DISTANCES ARE GRID.
COMBINED SCALE FACTOR: .99972442 CALCULATED FROM THE C. 1/4 CORNER OF SECTION 24, T5N, R67W.
 - OPERATOR: RYAN GROVES / PDOP = 1.5
 - WELL FOOTAGES ARE MEASURED AT RIGHT ANGLES TO THE SECTION LINES.

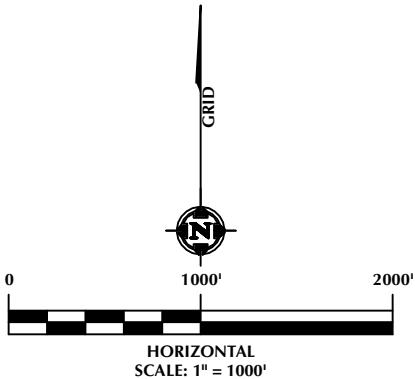

LOVELAND OFFICE
6706 North Franklin Avenue
Loveland, Colorado 80538
Phone 970-776-4331
SHERIDAN OFFICE
1095 Saberton Avenue
Sheridan, Wyoming 82801
Phone 307-674-0609



PDC ENERGY
1099 18th Street
Granite Tower, Suite 1500
Denver, Colorado 80202
On August 7, 2023, Chevron acquired PDC Energy, Inc. ("PDC").
PDC is continuing to operate as a wholly owned subsidiary of Chevron.

WELL PAD - WINDOM 5N67W24 1-24

WINDOM 02C
WELL LOCATION CERTIFICATE
1862' FSL & 2304' FEL (NWSE) (SURFACE HOLE LOCATION)
876' FNL & 2462' FWL (NENW) (ENTRY POINT)
LOCATED IN SECTION 24
879' FNL & 150' FWL (NWNW) (BOTTOM OF PRODUCTION ZONE)
879' FNL & 100' FWL (NWNW) (BOTTOM HOLE LOCATION)
LOCATED IN SECTION 23
T5N, R67W, 6TH P.M.
WELD COUNTY, COLORADO

DRAFTED BY:	SJM	CHECKED BY:	RKF
DATE DRAFTED:	11/5/21	DATE SURVEYED:	2/12/24
REVISED:	3/1/24	FILE NAME:	18-55