


Lease & Well No. **CARNEY CT 13-4**

<u>Company</u>	Scout Energy Partners
<u>Field Name</u>	Rangely
<u>Location</u>	NENW, S4, T01N, R102W
<u>Short Name</u>	CAR13-4
<u>County &amp; State</u>	Rio Blanco, CO
<u>API No.</u>	05-103-05459
<u>Updated by</u>	Jared Ede
<u>Date of Diagram</u>	5/30/2024
<u>Kelly Bushing</u>	5,246'
<u>Ground Level</u>	5,234'
<u>Spud Date:</u>	6/11/1947
<u>Completion Date:</u>	9/1/1947
<u>OH Top:</u>	5,627'
<u>OH Bottom:</u>	6,275'

Surface Casing							
Size	10 3/4"	Weight	40.5#	Grade	H-40	Depth	0'-491'
Year	1947	Sx. Cmt.	325 sx	Circulate		TOC @	

Production Casing						
<u>Size</u>	<u>7"</u>	<u>Weight</u>	<u>23.#</u>	<u>Grade</u>	<u>J-55</u>	<u>Depth</u> <u>0'-5,627'</u>
<u>Size</u>		<u>Weight</u>		<u>Grade</u>		<u>Depth</u>
<u>Size</u>		<u>Weight</u>		<u>Grade</u>		<u>Depth</u>
Year	1947	Sx. Cmt.	1000 sx	Circulate		TOC @

Production Liner				
Size _____	Weight _____	Grade _____	Depth _____	
Size _____	Weight _____	Grade _____	Depth _____	
Year _____	Sx. Cmt. _____	Circulate _____	TOC @ _____	

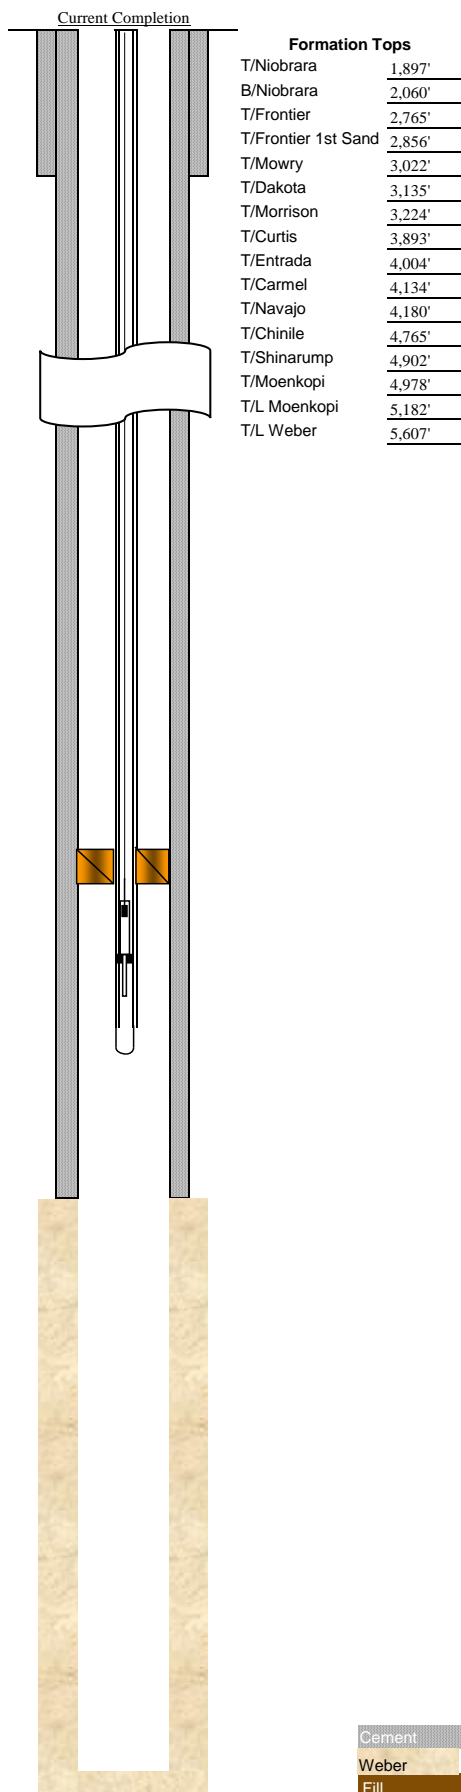

Cement  
Weber  
Fill