


Lease & Well No. **Carney CT Etal 1-34**

<u>Company</u>	Scout Energy Partners
<u>Field Name</u>	Rangely
<u>Location</u>	NWSE, S34, T02N, R102W
<u>Short Name</u>	CAR01-34
<u>County & State</u>	Rio Blanco, CO
<u>API No.</u>	05-103-05482
<u>Updated by</u>	Jared Ede
<u>Date of Diagram</u>	5/30/2024
<u>Kelly Bushing</u>	5,258'
<u>Ground Level</u>	5,229'
<u>Spud Date:</u>	5/27/1945
<u>Completion Date:</u>	10/17/1945
<u>OH Top:</u>	5,631'
<u>OH Bottom:</u>	6,341'

Surface Casing						
Size	10 3/4"	Weight	40.5#	Grade	Depth	0'-1,514'
Year	1945	Sx. Cmt.	630 sx	Circulate	TOC @	

Production Casing							
Size	7"	Weight	23.#	Grade	J-55	Depth	0'-5,631'
Size		Weight		Grade		Depth	
Size		Weight		Grade		Depth	
Year	1988	Sx. Cmt.	800 sx	Circulate		TOC @	

Production Liner				
Size _____	Weight _____	Grade _____	Depth _____	
Size _____	Weight _____	Grade _____	Depth _____	
Year _____	Sx. Cmt. _____	Circulate _____	TOC @ _____	

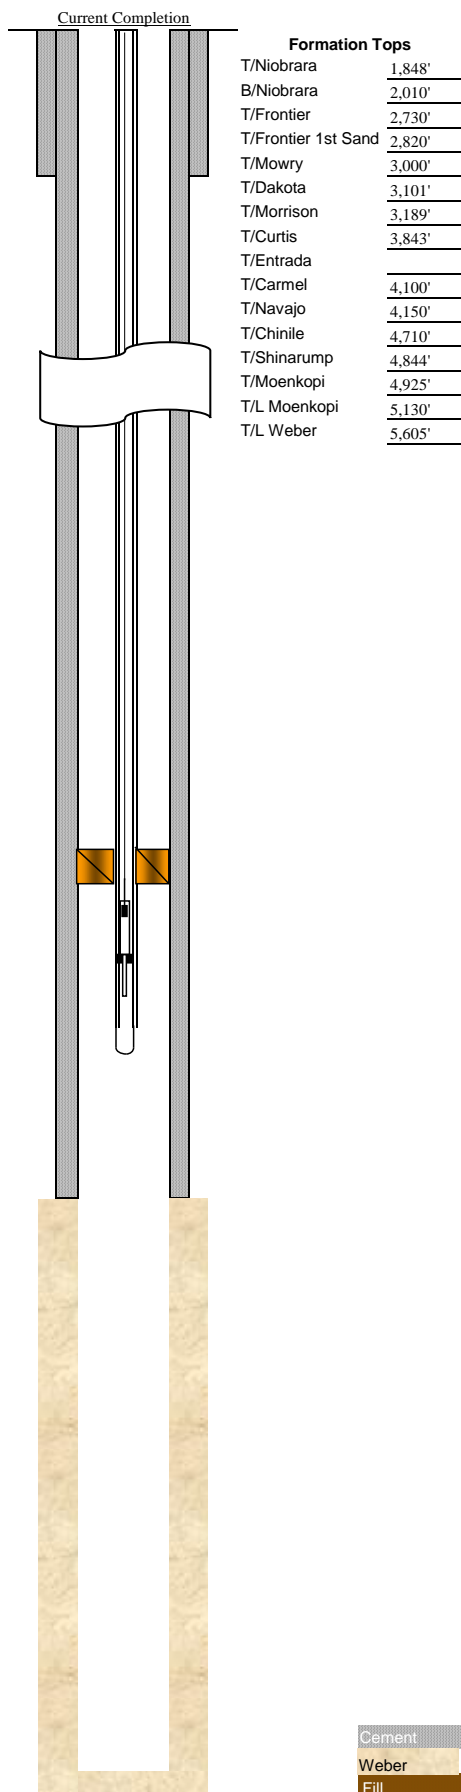

Cement
Weber
Fill