



DIRECTIONAL WELL PLAT (ECMC) / MULTI-WELL PLAN (OGED)  
SECTIONS 19, 20, 21, 28, 29 & 30, T1N, R68W & SECTIONS 22, 23, 24, 25, 26 & 27, T1N, R69W, 6TH P.M.

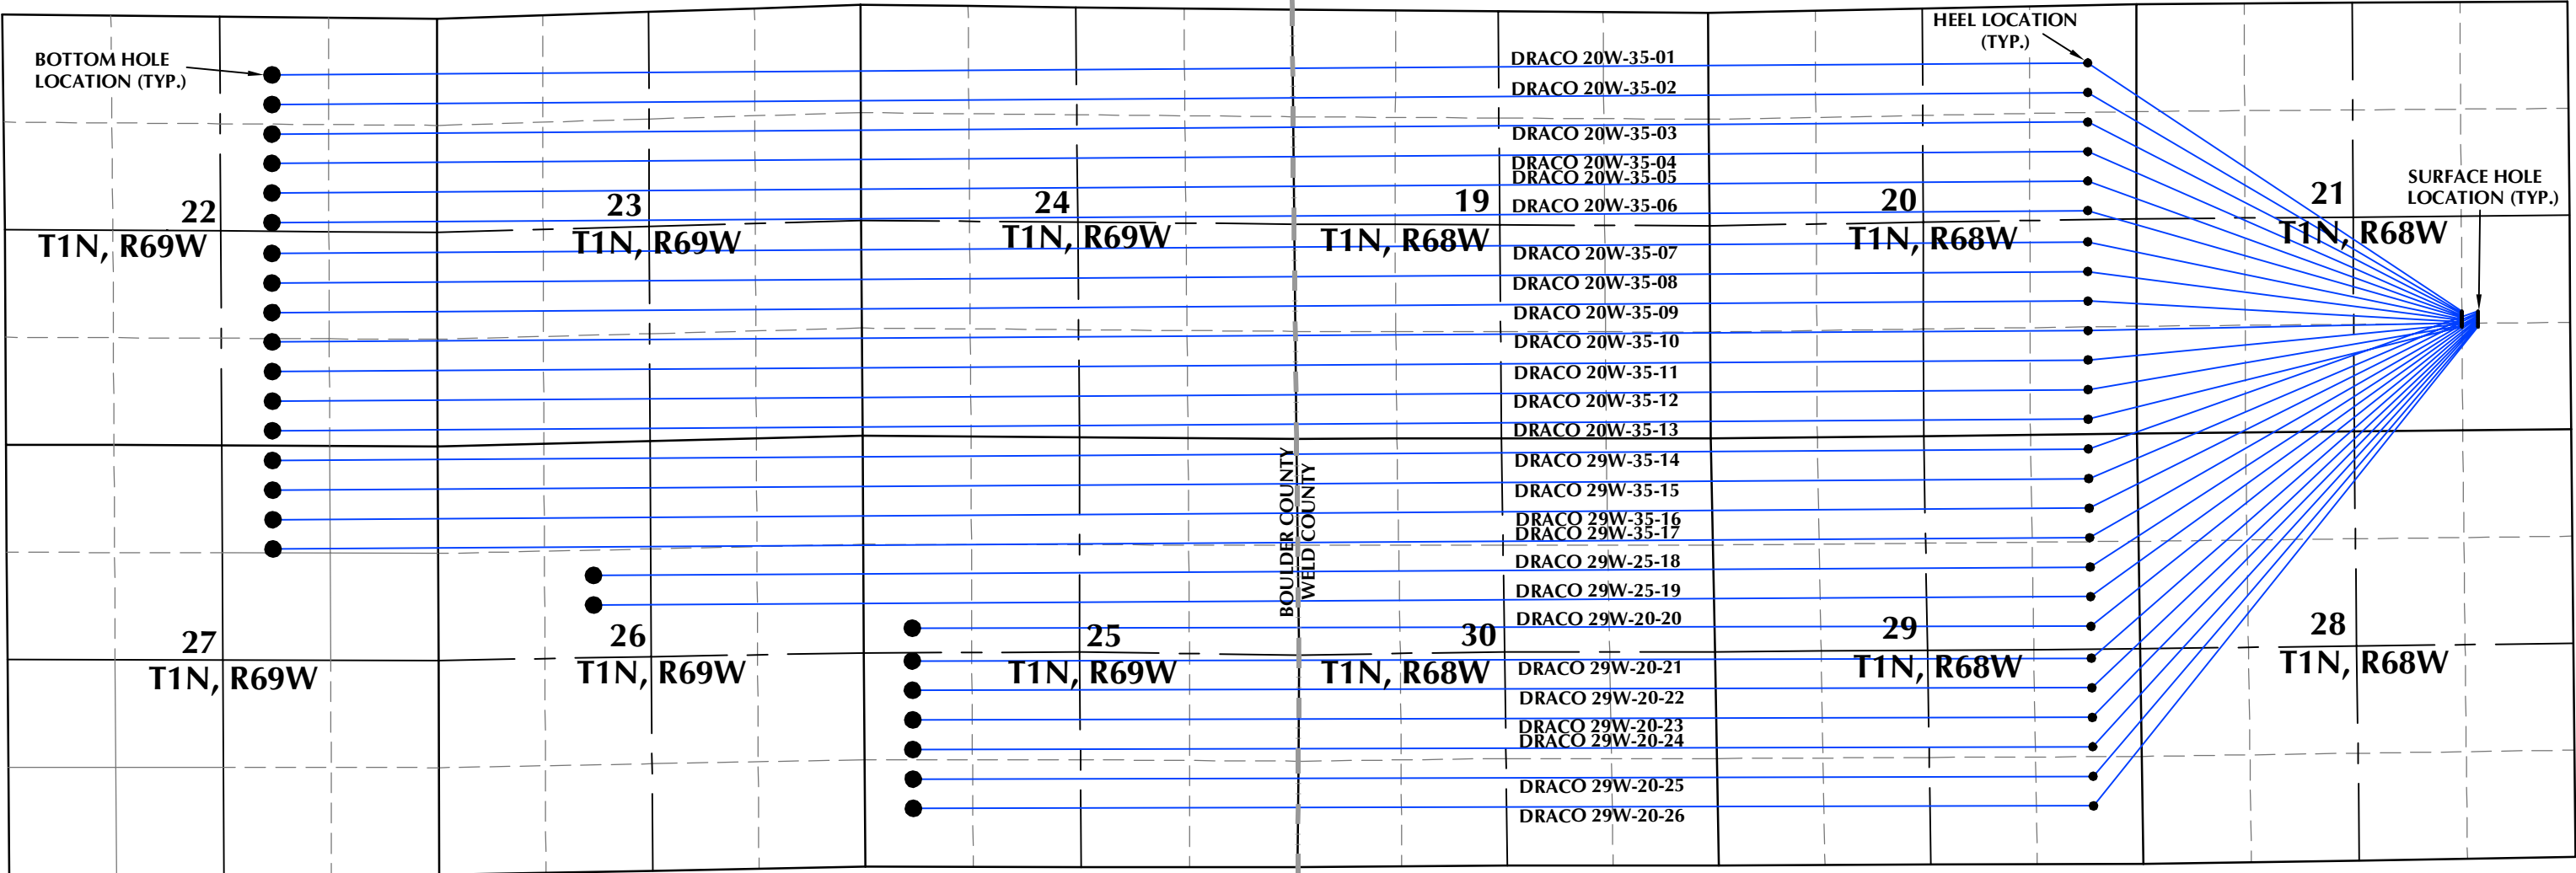

- NOTES:
- ▲ INDICATES SECTION CORNER.
  - INDICATES CALCULATED CORNER.
  - BASIS OF BEARINGS DERIVED FROM COLORADO COORDINATE SYSTEM OF 1983, NORTH ZONE.
  - ALL MEASURED DISTANCES ARE GRID.
  - COMBINED SCALE FACTOR: .99971653 CALCULATED FROM THE E. 1/4 CORNER OF SECTION 21, T1N, R68W.
  - WELL FOOTAGES ARE MEASURED AT RIGHT ANGLES TO THE SECTION LINES.

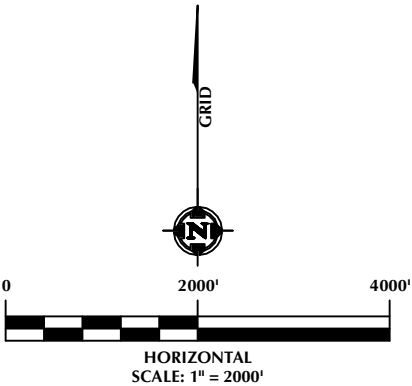

LOVELAND OFFICE  
6706 North Franklin Avenue  
Loveland, Colorado 80538  
Phone 970-776-4331

SHERIDAN OFFICE  
1095 Saberton Avenue  
Sheridan, Wyoming 82801  
Phone 307-674-0609

Prepared For:



DRACO PAD

DIRECTIONAL WELL PLAT (ECMC) / MULTI-WELL PLAN (OGED)  
DRACO 20W-35-01, DRACO 20W-35-02,  
DRACO 20W-35-03, DRACO 20W-35-04, DRACO 20W-35-05, DRACO 20W-35-06,  
DRACO 20W-35-07, DRACO 20W-35-08, DRACO 20W-35-09, DRACO 20W-35-10,  
DRACO 20W-35-11, DRACO 20W-35-12, DRACO 20W-35-13, DRACO 29W-35-14,  
DRACO 29W-35-15, DRACO 29W-35-16, DRACO 29W-35-17, DRACO 29W-25-18,  
DRACO 29W-25-19, DRACO 29W-20-20, DRACO 29W-20-21, DRACO 29W-20-22,  
DRACO 29W-20-23, DRACO 29W-20-24, DRACO 29W-20-25 & DRACO 29W-20-26  
LOCATED IN SECTIONS 19, 20, 21, 28, 29 & 30, T1N, R68W, 6TH P.M.  
WELD COUNTY, COLORADO &  
SECTIONS 22, 23, 24, 25, 26 & 27, T1N, R69W, 6TH P.M.  
BOULDER COUNTY, COLORADO

DRAFTED BY:	SJM	CHECKED BY:	N/A	SHEET NO:
DATE DRAFTED:	10/6/23	DATE SURVEYED:	9/22/23	1A
REVISED:	10/13/23	FILE NAME:	22-125	1A OF 1

DIRECTIONAL WELL PLAT (ECMC) / MULTI-WELL PLAN (OGED)  
SECTIONS 19, 20, 21, 28, 29 & 30, T1N, R68W & SECTIONS 22, 23, 24, 25, 26 & 27, T1N, R69W, 6TH P.M.



WELL NOTES:

DRACO 20W-35-01  
SURFACE HOLE LOCATION: 1471' FSL, 1335' FEL (SEC. 21, T1N, R68W)  
HEEL LOCATION: 715' FNL, 600' FEL (SEC. 20, T1N, R68W)  
BOTTOM HOLE LOCATION: 715' FNL, 2040' FEL (SEC. 22, T1N, R69W)  
DRACO 20W-35-02  
SURFACE HOLE LOCATION: 1455' FSL, 1335' FEL (SEC. 21, T1N, R68W)  
HEEL LOCATION: 1080' FNL, 600' FEL (SEC. 20, T1N, R68W)  
BOTTOM HOLE LOCATION: 1080' FNL, 2040' FEL (SEC. 22, T1N, R69W)  
DRACO 20W-35-03  
SURFACE HOLE LOCATION: 1439' FSL, 1335' FEL (SEC. 21, T1N, R68W)  
HEEL LOCATION: 1445' FNL, 600' FEL (SEC. 20, T1N, R68W)  
BOTTOM HOLE LOCATION: 1445' FNL, 2040' FEL (SEC. 22, T1N, R69W)  
DRACO 20W-35-04  
SURFACE HOLE LOCATION: 1423' FSL, 1335' FEL (SEC. 21, T1N, R68W)  
HEEL LOCATION: 1810' FNL, 600' FEL (SEC. 20, T1N, R68W)  
BOTTOM HOLE LOCATION: 1810' FNL, 2040' FEL (SEC. 22, T1N, R69W)  
DRACO 20W-35-05  
SURFACE HOLE LOCATION: 1407' FSL, 1336' FEL (SEC. 21, T1N, R68W)  
HEEL LOCATION: 2175' FNL, 600' FEL (SEC. 20, T1N, R68W)  
BOTTOM HOLE LOCATION: 2175' FNL, 2040' FEL (SEC. 22, T1N, R69W)  
DRACO 20W-35-06  
SURFACE HOLE LOCATION: 1391' FSL, 1336' FEL (SEC. 21, T1N, R68W)  
HEEL LOCATION: 2540' FNL, 600' FEL (SEC. 20, T1N, R68W)  
BOTTOM HOLE LOCATION: 2540' FNL, 2040' FEL (SEC. 22, T1N, R69W)  
DRACO 20W-35-07  
SURFACE HOLE LOCATION: 1375' FSL, 1336' FEL (SEC. 21, T1N, R68W)  
HEEL LOCATION: 2375' FSL, 600' FEL (SEC. 20, T1N, R68W)  
BOTTOM HOLE LOCATION: 2375' FSL, 2040' FEL (SEC. 22, T1N, R69W)  
DRACO 20W-35-08  
SURFACE HOLE LOCATION: 1359' FSL, 1336' FEL (SEC. 21, T1N, R68W)  
HEEL LOCATION: 2010' FSL, 600' FEL (SEC. 20, T1N, R68W)  
BOTTOM HOLE LOCATION: 2010' FSL, 2040' FEL (SEC. 22, T1N, R69W)  
DRACO 20W-35-09  
SURFACE HOLE LOCATION: 1343' FSL, 1336' FEL (SEC. 21, T1N, R68W)  
HEEL LOCATION: 1645' FSL, 600' FEL (SEC. 20, T1N, R68W)  
BOTTOM HOLE LOCATION: 1645' FSL, 2040' FEL (SEC. 22, T1N, R69W)

DRACO 20W-35-10  
SURFACE HOLE LOCATION: 1327' FSL, 1336' FEL (SEC. 21, T1N, R68W)  
HEEL LOCATION: 1280' FSL, 600' FEL (SEC. 20, T1N, R68W)  
BOTTOM HOLE LOCATION: 1280' FSL, 2040' FEL (SEC. 22, T1N, R69W)  
DRACO 20W-35-11  
SURFACE HOLE LOCATION: 1311' FSL, 1336' FEL (SEC. 21, T1N, R68W)  
HEEL LOCATION: 915' FSL, 600' FEL (SEC. 20, T1N, R68W)  
BOTTOM HOLE LOCATION: 915' FSL, 2040' FEL (SEC. 22, T1N, R69W)  
DRACO 20W-35-12  
SURFACE HOLE LOCATION: 1295' FSL, 1337' FEL (SEC. 21, T1N, R68W)  
HEEL LOCATION: 550' FSL, 600' FEL (SEC. 20, T1N, R68W)  
BOTTOM HOLE LOCATION: 550' FSL, 2040' FEL (SEC. 22, T1N, R69W)  
DRACO 20W-35-13  
SURFACE HOLE LOCATION: 1279' FSL, 1337' FEL (SEC. 21, T1N, R68W)  
HEEL LOCATION: 185' FSL, 600' FEL (SEC. 20, T1N, R68W)  
BOTTOM HOLE LOCATION: 185' FSL, 2040' FEL (SEC. 22, T1N, R69W)  
DRACO 29W-35-14  
SURFACE HOLE LOCATION: 1469' FSL, 1135' FEL (SEC. 21, T1N, R68W)  
HEEL LOCATION: 185' FNL, 600' FEL (SEC. 29, T1N, R68W)  
BOTTOM HOLE LOCATION: 185' FNL, 2040' FEL (SEC. 27, T1N, R69W)  
DRACO 29W-35-15  
SURFACE HOLE LOCATION: 1453' FSL, 1135' FEL (SEC. 21, T1N, R68W)  
HEEL LOCATION: 550' FNL, 600' FEL (SEC. 29, T1N, R68W)  
BOTTOM HOLE LOCATION: 550' FNL, 2040' FEL (SEC. 27, T1N, R69W)  
DRACO 29W-35-16  
SURFACE HOLE LOCATION: 1437' FSL, 1135' FEL (SEC. 21, T1N, R68W)  
HEEL LOCATION: 915' FNL, 600' FEL (SEC. 29, T1N, R68W)  
BOTTOM HOLE LOCATION: 915' FNL, 2040' FEL (SEC. 27, T1N, R69W)  
DRACO 29W-35-17  
SURFACE HOLE LOCATION: 1421' FSL, 1135' FEL (SEC. 21, T1N, R68W)  
HEEL LOCATION: 1280' FNL, 600' FEL (SEC. 29, T1N, R68W)  
BOTTOM HOLE LOCATION: 1280' FNL, 2040' FEL (SEC. 27, T1N, R69W)  
DRACO 29W-25-18  
SURFACE HOLE LOCATION: 1405' FSL, 1136' FEL (SEC. 21, T1N, R68W)  
HEEL LOCATION: 1645' FNL, 600' FEL (SEC. 29, T1N, R68W)  
BOTTOM HOLE LOCATION: 1645' FNL, 1920' FWL (SEC. 26, T1N, R69W)

DRACO 29W-25-19  
SURFACE HOLE LOCATION: 1389' FSL, 1136' FEL (SEC. 21, T1N, R68W)  
HEEL LOCATION: 2010' FNL, 600' FEL (SEC. 29, T1N, R68W)  
BOTTOM HOLE LOCATION: 2010' FNL, 1920' FWL (SEC. 26, T1N, R69W)  
DRACO 29W-20-20  
SURFACE HOLE LOCATION: 1373' FSL, 1136' FEL (SEC. 21, T1N, R68W)  
HEEL LOCATION: 2375' FNL, 600' FEL (SEC. 29, T1N, R68W)  
BOTTOM HOLE LOCATION: 2375' FNL, 600' FWL (SEC. 25, T1N, R69W)  
DRACO 29W-20-21  
SURFACE HOLE LOCATION: 1357' FSL, 1136' FEL (SEC. 21, T1N, R68W)  
HEEL LOCATION: 2540' FSL, 600' FEL (SEC. 29, T1N, R68W)  
BOTTOM HOLE LOCATION: 2540' FSL, 600' FWL (SEC. 25, T1N, R69W)  
DRACO 29W-20-22  
SURFACE HOLE LOCATION: 1341' FSL, 1136' FEL (SEC. 21, T1N, R68W)  
HEEL LOCATION: 2175' FSL, 600' FEL (SEC. 29, T1N, R68W)  
BOTTOM HOLE LOCATION: 2175' FSL, 600' FWL (SEC. 25, T1N, R69W)  
DRACO 29W-20-23  
SURFACE HOLE LOCATION: 1325' FSL, 1136' FEL (SEC. 21, T1N, R68W)  
HEEL LOCATION: 1810' FSL, 600' FEL (SEC. 29, T1N, R68W)  
BOTTOM HOLE LOCATION: 1810' FSL, 600' FWL (SEC. 25, T1N, R69W)  
DRACO 29W-20-24  
SURFACE HOLE LOCATION: 1309' FSL, 1136' FEL (SEC. 21, T1N, R68W)  
HEEL LOCATION: 1445' FSL, 600' FEL (SEC. 29, T1N, R68W)  
BOTTOM HOLE LOCATION: 1445' FSL, 600' FWL (SEC. 25, T1N, R69W)  
DRACO 29W-20-25  
SURFACE HOLE LOCATION: 1293' FSL, 1137' FEL (SEC. 21, T1N, R68W)  
HEEL LOCATION: 1080' FSL, 600' FEL (SEC. 29, T1N, R68W)  
BOTTOM HOLE LOCATION: 1080' FSL, 600' FWL (SEC. 25, T1N, R69W)  
DRACO 29W-20-26  
SURFACE HOLE LOCATION: 1277' FSL, 1137' FEL (SEC. 21, T1N, R68W)  
HEEL LOCATION: 715' FSL, 600' FEL (SEC. 29, T1N, R68W)  
BOTTOM HOLE LOCATION: 715' FSL, 600' FWL (SEC. 25, T1N, R69W)

WELL HEAD SPACING DETAIL

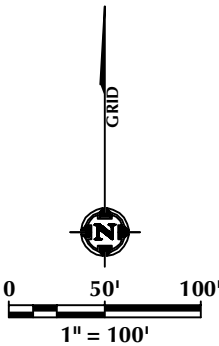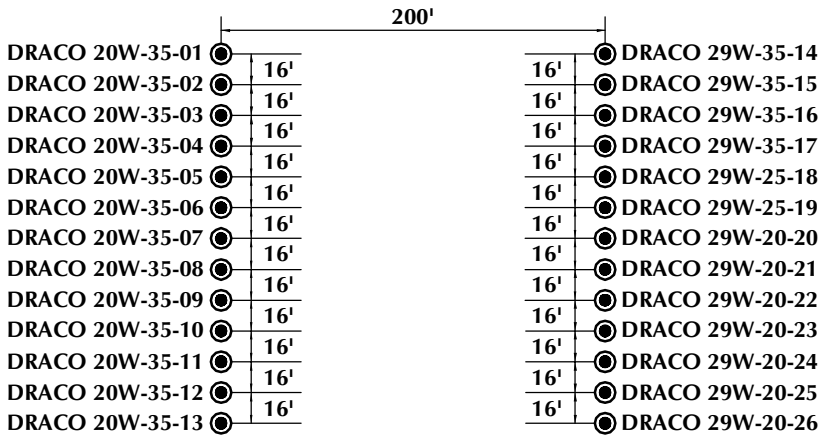

LOVELAND OFFICE  
6706 North Franklin Avenue  
Loveland, Colorado 80538  
Phone 970-776-4331

SHERIDAN OFFICE  
1095 Saberton Avenue  
Sheridan, Wyoming 82801  
Phone 307-674-0609

Prepared For:




DRACO PAD


DIRECTIONAL WELL PLAT (ECMC) / MULTI-WELL PLAN (OGED)  
DRACO 20W-35-01, DRACO 20W-35-02,  
DRACO 20W-35-03, DRACO 20W-35-04, DRACO 20W-35-05, DRACO 20W-35-06,  
DRACO 20W-35-07, DRACO 20W-35-08, DRACO 20W-35-09, DRACO 20W-35-10,  
DRACO 20W-35-11, DRACO 20W-35-12, DRACO 20W-35-13, DRACO 29W-35-14,  
DRACO 29W-35-15, DRACO 29W-35-16, DRACO 29W-35-17, DRACO 29W-25-18,  
DRACO 29W-25-19, DRACO 29W-20-20, DRACO 29W-20-21, DRACO 29W-20-22,  
DRACO 29W-20-23, DRACO 29W-20-24, DRACO 29W-20-25 & DRACO 29W-20-26  
LOCATED IN SECTIONS 19, 20, 21, 28, 29 & 30, T1N, R68W, 6TH P.M.  
WELD COUNTY, COLORADO &  
SECTIONS 22, 23, 24, 25, 26 & 27, T1N, R69W, 6TH P.M.  
BOULDER COUNTY, COLORADO

DRAFTED BY:	SJM	CHECKED BY:	N/A	SHEET NO:
DATE DRAFTED:	10/6/23	DATE SURVEYED:	9/22/23	1B
REVISED:	10/13/23	FILE NAME:	22-125	1B OF 1

DIRECTIONAL WELL PLAT (ECMC) / MULTI-WELL PLAN (OGED)  
SECTIONS 19, 20, 21, 28, 29 & 30, T1N, R68W & SECTIONS 22, 23, 24, 25, 26 & 27, T1N, R69W, 6TH P.M.

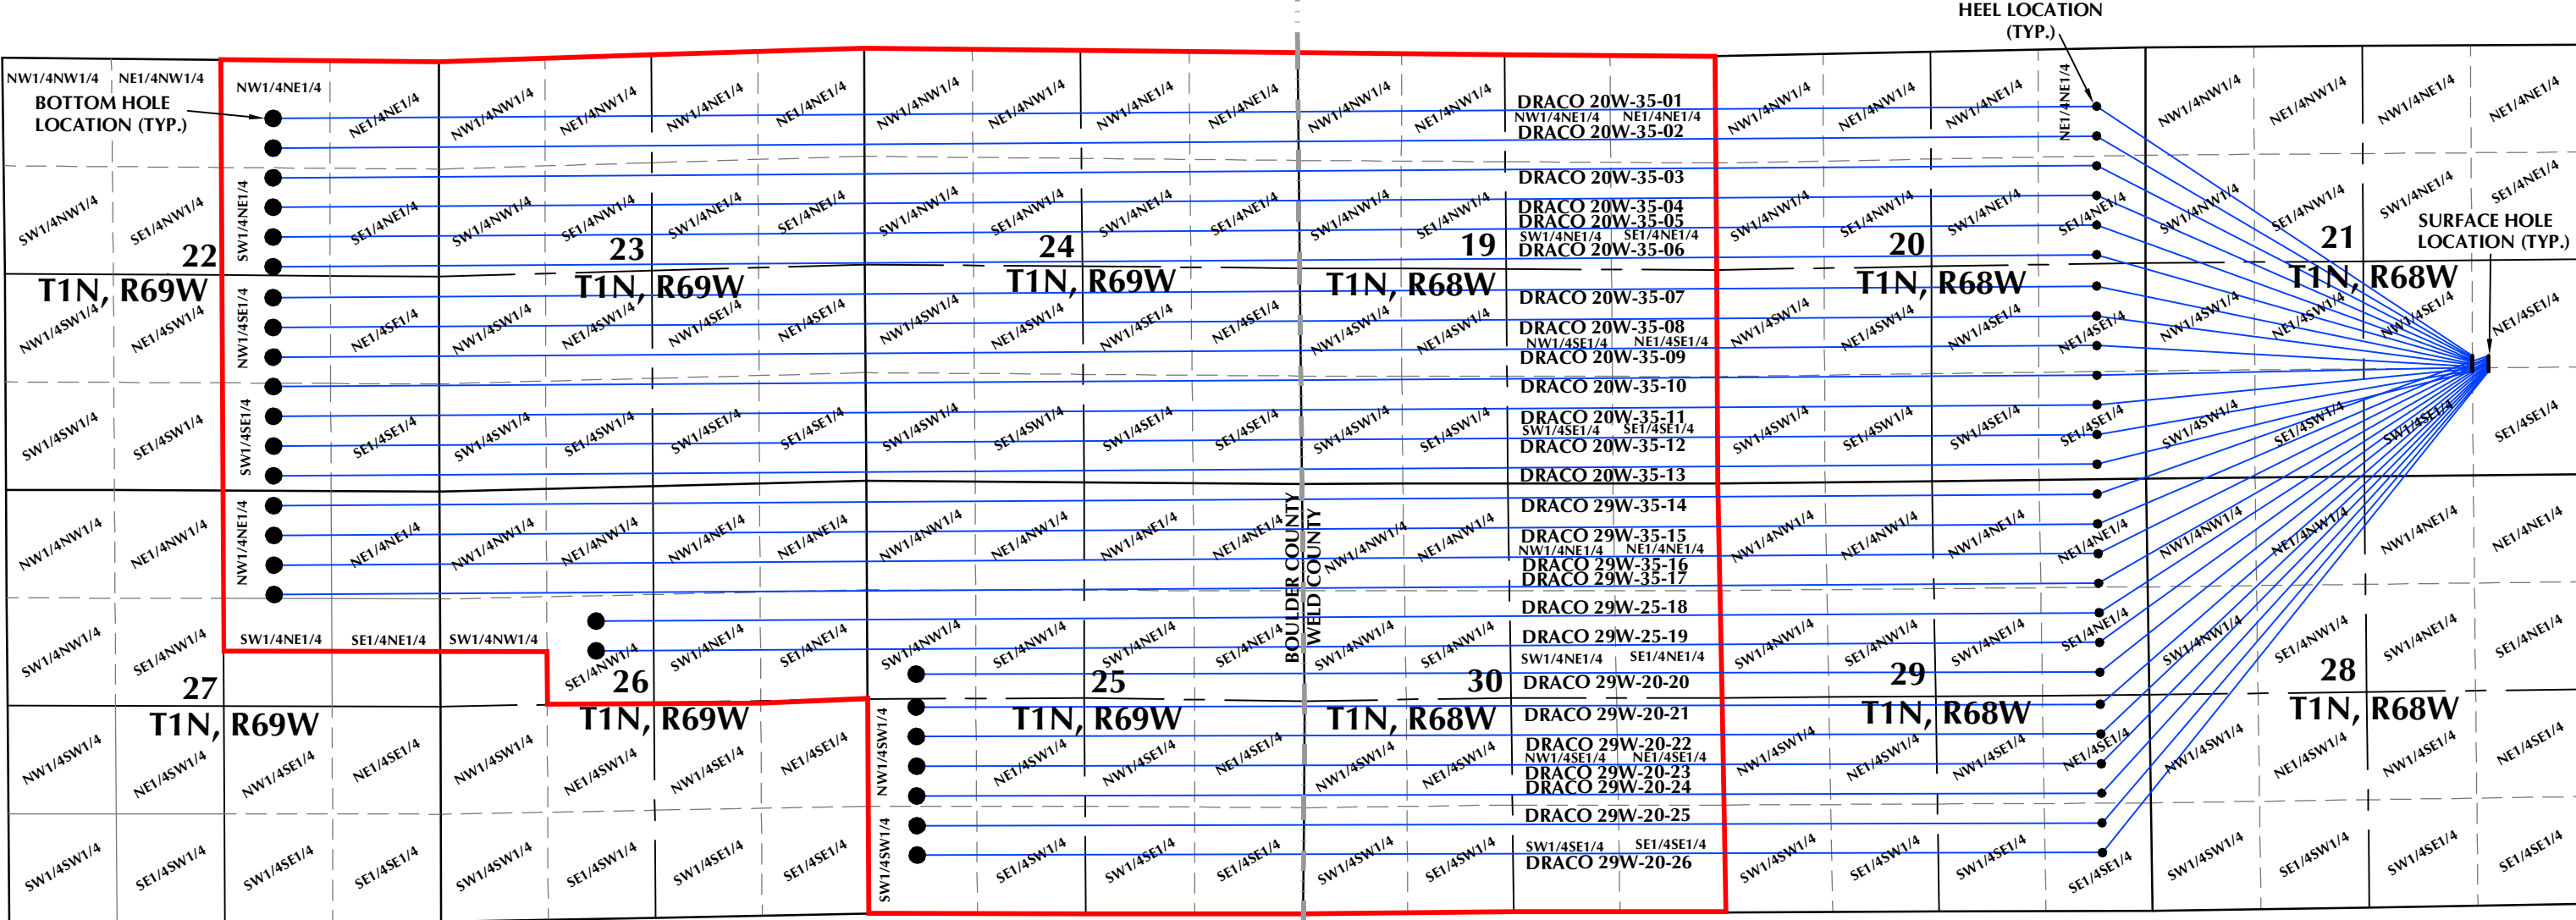

LEGEND:  
— DSU BOUNDARY  
— WELLBORE TRAJECTORY  
● HEEL LOCATION POINT  
● BOTTOM HOLE LOCATION

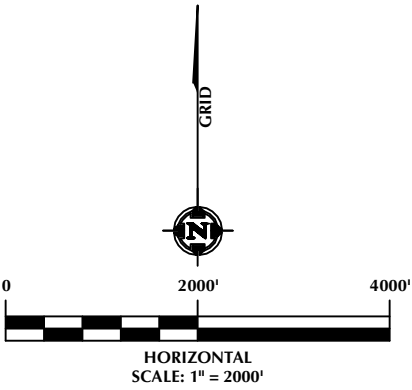

LOVELAND OFFICE  
6706 North Franklin Avenue  
Loveland, Colorado 80538  
Phone 970-776-4331  
  
SHERIDAN OFFICE  
1095 Saberton Avenue  
Sheridan, Wyoming 82801  
Phone 307-674-0609

Prepared For:



DRACO PAD

DIRECTIONAL WELL PLAT (ECMC) / MULTI-WELL PLAN (OGED)  
DRACO 20W-35-01, DRACO 20W-35-02,  
DRACO 20W-35-03, DRACO 20W-35-04, DRACO 20W-35-05, DRACO 20W-35-06,  
DRACO 20W-35-07, DRACO 20W-35-08, DRACO 20W-35-09, DRACO 20W-35-10,  
DRACO 20W-35-11, DRACO 20W-35-12, DRACO 20W-35-13, DRACO 29W-35-14,  
DRACO 29W-35-15, DRACO 29W-35-16, DRACO 29W-35-17, DRACO 29W-25-18,  
DRACO 29W-25-19, DRACO 29W-20-20, DRACO 29W-20-21, DRACO 29W-20-22,  
DRACO 29W-20-23, DRACO 29W-20-24, DRACO 29W-20-25 & DRACO 29W-20-26  
LOCATED IN SECTIONS 19, 20, 21, 28, 29 & 30, T1N, R68W, 6TH P.M.  
WELD COUNTY, COLORADO &  
SECTIONS 22, 23, 24, 25, 26 & 27, T1N, R69W, 6TH P.M.  
BOULDER COUNTY, COLORADO

DRAFTED BY:	SJM	CHECKED BY:	N/A	SHEET NO:
DATE DRAFTED:	10/6/23	DATE SURVEYED:	9/22/23	1C
REVISED:	10/13/23	FILE NAME:	22-125	1C OF 1