


API:	05-123-15947	CREATED BY:	G. MACAULEY	DATE:	7/9/2024
WELL NAME:	BARCLAY 44-14	ELEVATION:	4925	QTRQTR:	SESE
COUNTY:	WELD	GROUND LEVEL:	4913	SEC:	14
LATITUDE:	40.1337817	MD:	8040	TWN:	2N
LONGITUDE:	-104.8527867	PBMD:	8005	RNG:	67W

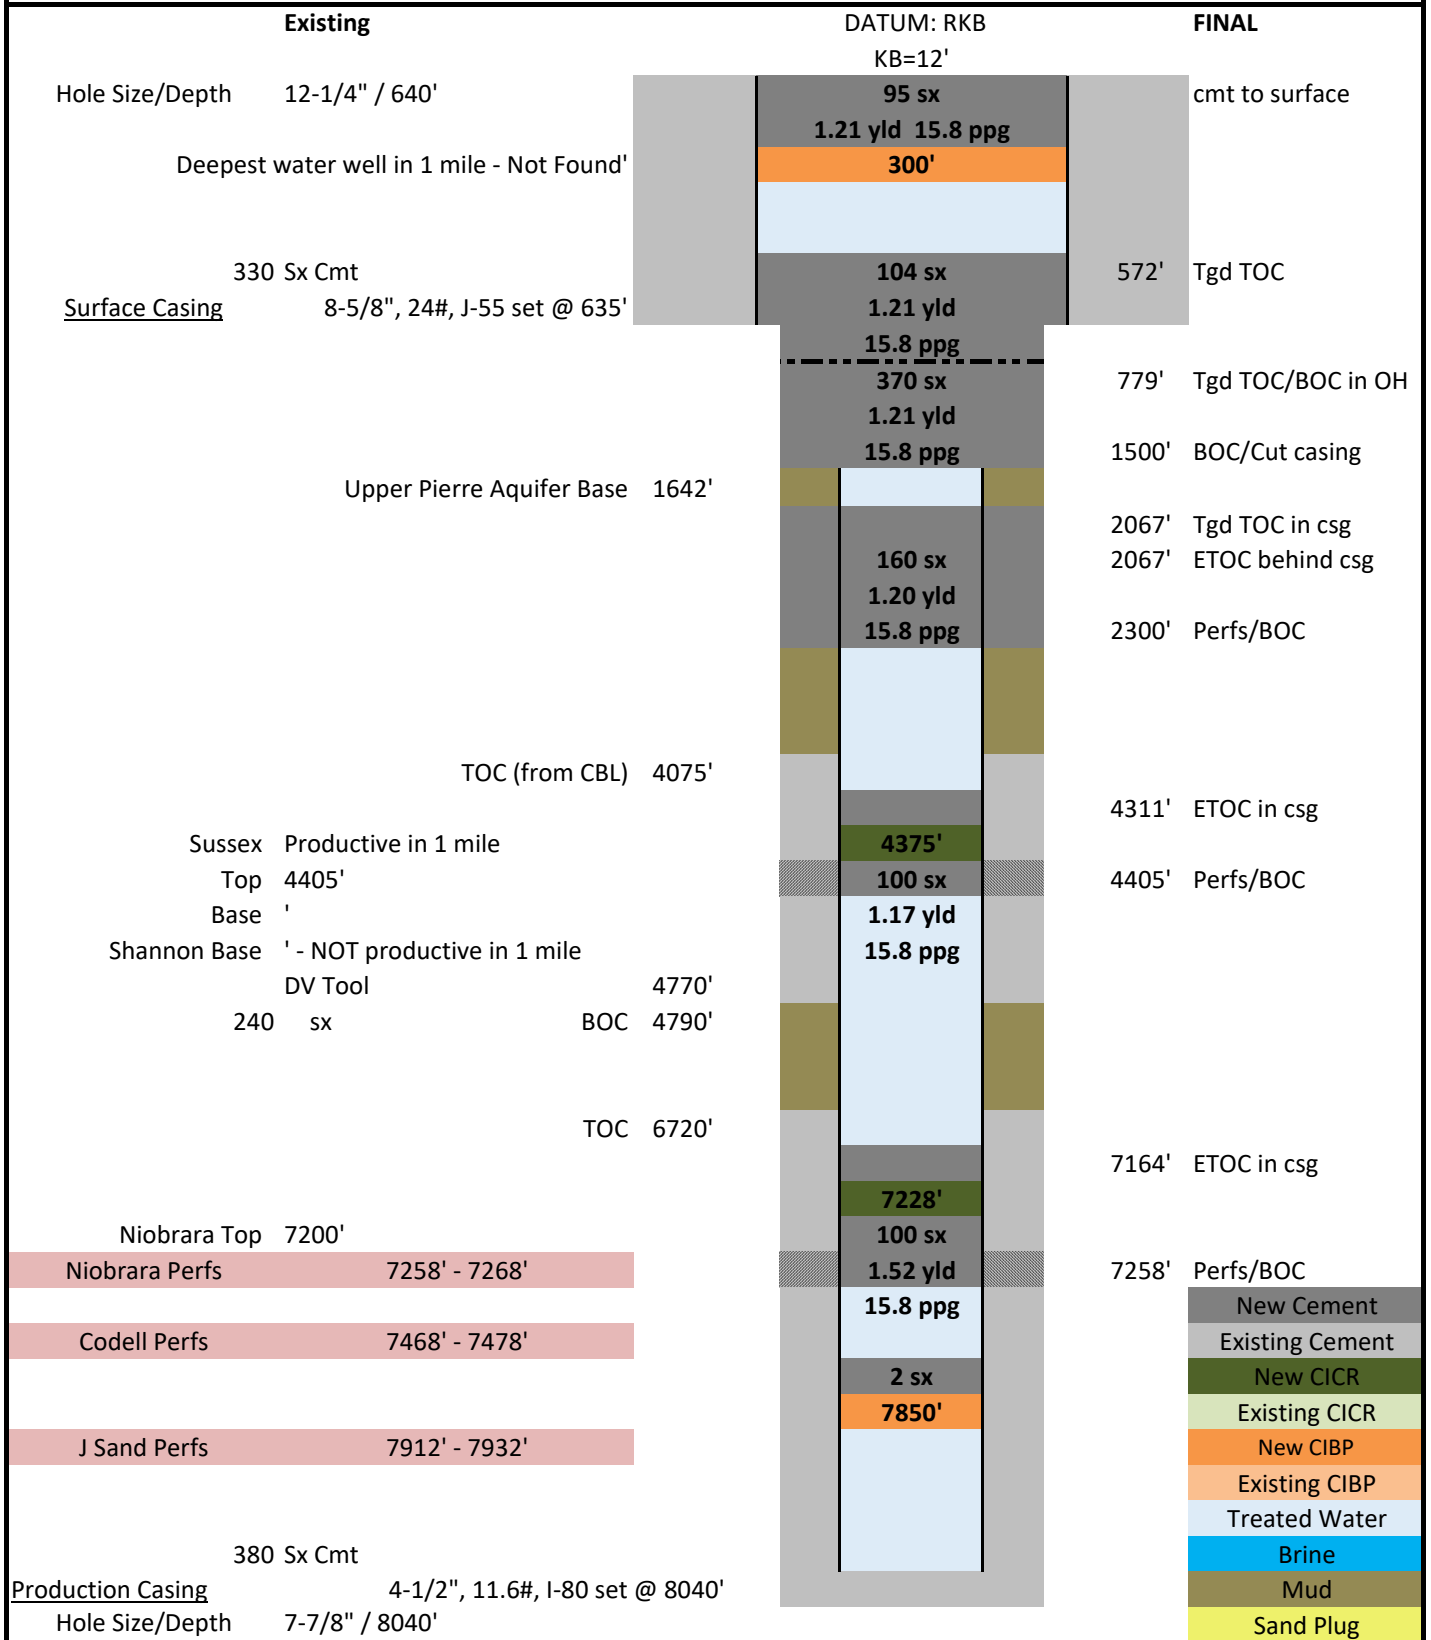

- New Cement
- Existing Cement
- New CICR
- Existing CICR
- New CIBP
- Existing CIBP
- Treated Water
- Brine
- Mud
- Sand Plug