

**FISCUS 9-58 23-26-5
WELL LOCATION EXHIBIT**

**WELL FISCUS 9-58 23-26-5 TO BE
LOCATED 2151' FNL & 1731' FWL**

**WELL BORE COORDINATES
(NAD83)**

SURFACE LOCATION:
GROUND ELEVATION=4713'
LATITUDE:40.738309°N
LONGITUDE:103.834212°W

LANDING POINT:
LATITUDE:40.743496°N
LONGITUDE:103.827221°W

BOTTOM OF PRODUCTION ZONE
LATITUDE:40.723298°N
LONGITUDE:103.827185°W

BOTTOM HOLE:
LATITUDE:40.723024°N
LONGITUDE:103.827185°W

WELL NOTES:

BH LOCATION PROVIDED BY CLIENT.
LAND SURFACE USE - RANGELAND
SEE LOCATION DRAWING FOR ADDITIONAL
IMPROVEMENTS WITHIN 2000'


PDOP=1.3
GPS OPERATOR: LOGAN THIELBERT

NOTES:

1. THIS FIELD SURVEY CONFORMS TO THE MINIMUM STANDARDS SET BY THE ECMC, RULE NO. 216.
2. ALL BEARINGS ARE GRID BEARINGS OF THE COLORADO STATE PLANE COORDINATE SYSTEM, NORTH ZONE, NORTH AMERICAN DATUM 1983/2011. THE LINEAL DIMENSIONS AS SHOWN HEREIN ARE GRID DISTANCES BASED UPON THE "U.S. SURVEY FOOT." TO DERIVE GROUND DISTANCES MULTIPLY SHOWN DISTANCE BY 1.00023286.
3. FIELD VERIFICATION OF MONUMENTS COMPLETED WITHIN 1 YEAR OF SIGNATURE DATE, UNLESS OTHERWISE NOTED.

LEGEND

- = EXISTING MONUMENT
- = CALCULATED POSITION
- = PROPOSED WELL
- ◆ = BOTTOM HOLE
- = BOTTOM OF PRODUCTION ZONE
- BPZ = BOTTOM OF PRODUCTION ZONE
- ▲ = LANDING POINT
- LP = LANDING POINT
- BHL = BOTTOM HOLE

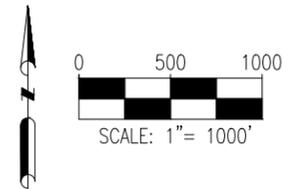


I, KEVIN J. MARTIN, A LICENSED PROFESSIONAL LAND SURVEYOR IN THE STATE OF COLORADO, DO HEREBY STATE TO **BISON IV OPERATING LLC** THAT THE WELL LOCATION EXHIBIT SHOWN HEREON WAS PREPARED BY ME OR UNDER MY DIRECT SUPERVISION AND THE DRAWING SHOWN HEREON ACCURATELY DEPICTS THE PROPOSED LOCATION OF THE WELL. THIS EXHIBIT MEETS THE REQUIREMENTS OF A GIS LAND POSITION AS DEFINED BY SECTION 38-51-109.3 C.R.S. AND AS SUCH PER SECTION 38-51-109.3 C.R.S. CANNOT BE RELIED UPON TO DETERMINE OWNERSHIP.



Kevin J. Martin

KEVIN J. MARTIN, PLS 38580
COLORADO LICENSED PROFESSIONAL LAND SURVEYOR
FOR AND ON BEHALF OF P.F.S., LLC
d.b.a. ASCENT GEOMATICS SOLUTIONS

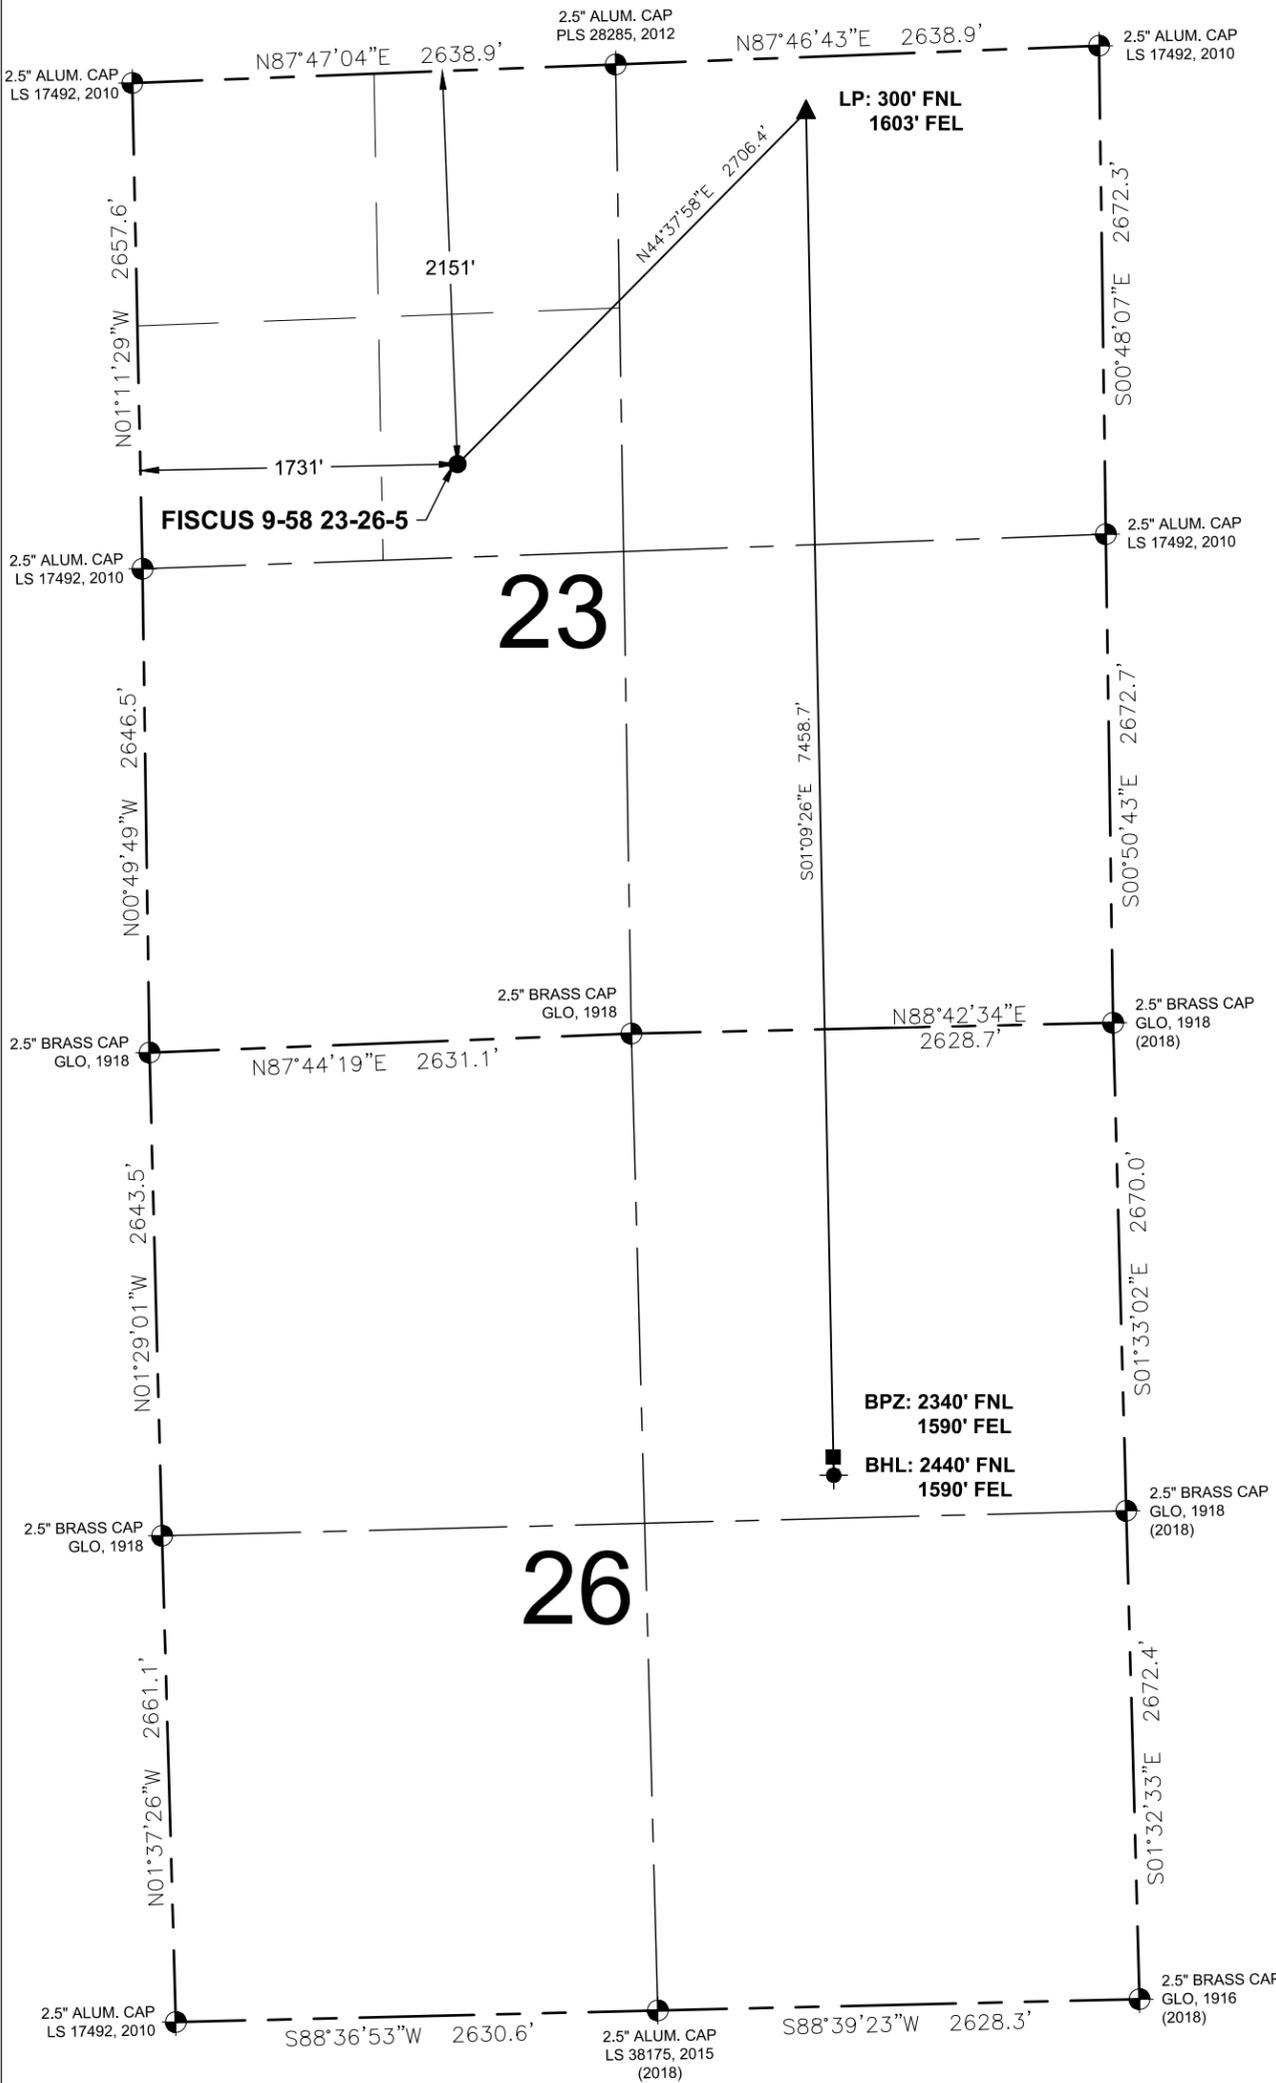

<p>8620 Wolff Court Westminster, CO 80031 (303) 928-7128 www.ascentgeomatics.com</p>	FIELD DATE: 01-10-24	WELL NAME: FISCUS 9-58 23-26-5	PREPARED FOR:
	DRAWING DATE: 01-23-24	SURFACE LOCATION: SE 1/4 NW 1/4 SEC. 23, T9N, R58W, 6TH P.M. WELD COUNTY, COLORADO	
BY: TRP	CHECKED: GLP		