


Laramie Energy

Current Wellbore Diagram
Not to scale

FEDERAL WELL: YES ☐ NO ☒

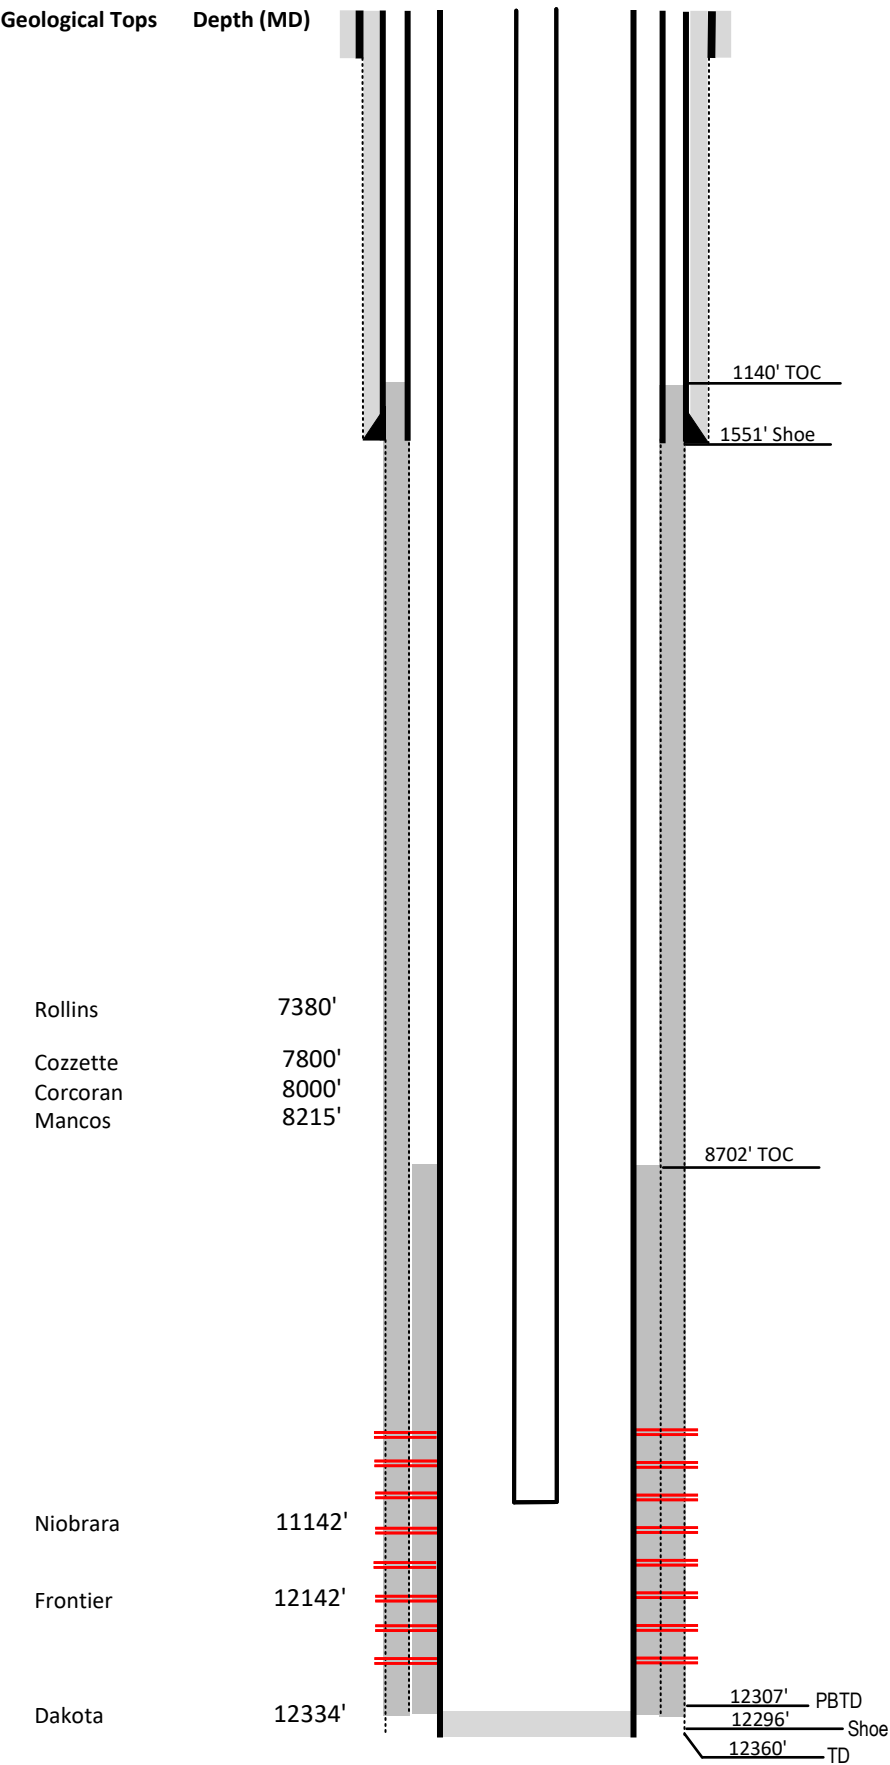

Well Name	Bruton # 19-14B
API	05-077-10094-00
Surface Location	SESW Sec 19 T9S R93W
GPS Coordinates	39.257720, -107.814620
County, State	Mesa County, Co
Diagram Date	8/12/2024

Hole	26" @ 40'
Conductor	16" @ 40'
Cement	Surface

Surface Hole	14.75" @ 1551'
Casing	8 5/8" 32# J-55 @ 1551'
Cement	320 sks
TOC	Surface

Production Hole	12.25" @ 8462'
Casing	7" 23# P-110 @ 8462'
Cement	924 sks
TOC	1140'

2nd Hole	7.875" @ 12356'
Casing	4 1/2" 15.1# P-110 @ 12356'
Cement	290 sks
TOC	8702'

Tubing	2 3/8" J-55 EUE @ 11510'
---------------	--------------------------

Perforations	Top	Bottom
	8215'	12302'