


WELL NAME: CHICO 04-65 25-26 03BH OPERATOR: CRESTONE PEAK RESOURCES
 FIELD: DJ HORIZONTAL NIOBRARA FORMATION: Niobrara
 SHL: qtr-qtr NWSW Section 30 Township 4S Range 64W
 BHL: qtr-qtr NWSW Section 26 Township 4S Range 65W
 COUNTY: ARAPAHOE STATE: CO API: 05-005-07545-00

not to scale
 GROUND LEVEL: 5767
 KELLY BUSHING: 5792
 SPUD DATE: 12/29/2023
 TD DATE: 1/24/2024

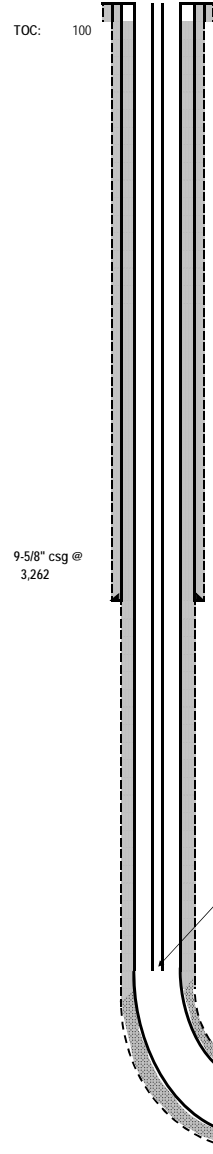

CONDUCTOR CASING
 SIZE: 16"
 WEIGHT: 36.95#
 HOLE SIZE: 26"
 CSG DEPTH: 100
 CEMENT: 100 SKS
 TOC: SURFACE

SURFACE CASING
 SIZE: 9-5/8"
 WEIGHT: 36#
 HOLE SIZE: 13-1/2"
 HOLE DEPTH: 3,262
 CSG DEPTH: 3,262
 CEMENT: 1375 SKS
 TOC: SURFACE

PRODUCTION CASING
 SIZE: 5-1/2"
 WEIGHT: 20#
 HOLE SIZE: 8-1/2"
 TOTAL DEPTH TVD: 7,972
 TOTAL DEPTH MD: 18,087
 CSG DEPTH: 18,070
 CEMENT: 2870 SKS
 TOC: 100

PRODUCTION TUBING
 SIZE: 2 3/8"
 WEIGHT: 4.7#
 DEPTH: 7,919
 PACKER DEPTH: 7,918

FRAC DATA


445,485	BBLs GELLED FLUID
4,310	BBLs ACID
23,648	BBLs FRESH WATER
473,443	BBLs TOTAL FLUID

EOT @ 7919

FORMATION TOPS & PERFORATIONS
 NIOBRARA MD 7,704

PERFORATIONS 8,240 17,995

0	# 30/50 MESH
1,436,200	# 40/70 MESH
9,881,361	# 100 MESH
11,317,561	# TOTAL SAND
60	STAGES

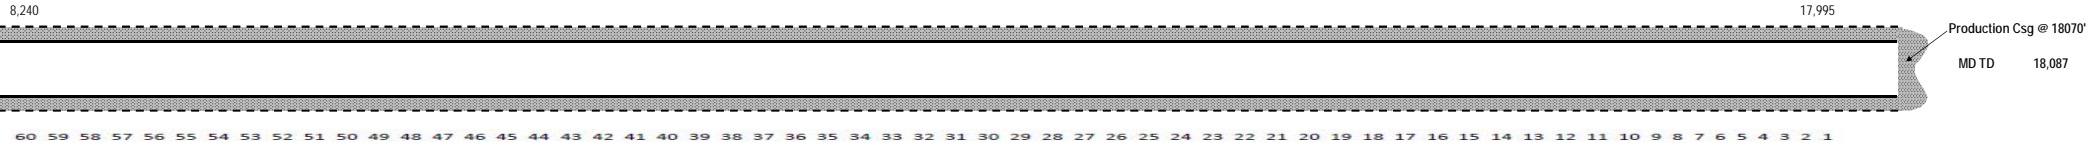

60 59 58 57 56 55 54 53 52 51 50 49 48 47 46 45 44 43 42 41 40 39 38 37 36 35 34 33 32 31 30 29 28 27 26 25 24 23 22 21 20 19 18 17 16 15 14 13 12 11 10 9 8 7 6 5 4 3 2 1