

Legend

- Proposed Soil Sample
- Proposed Soil Screening
- M Meter House
- ▶ Assumed Drain Line
- - -▶ Assumed Drip Containment
- - -▶ Assumed Gas Line
- ▶ Assumed Oil Dump
- - -▶ Assumed Water Dump
- Metal Berm
- Infrastructure (To-Be-Removed)



Notes
 BBL: Barrel
 AST: Above Ground Storage Tank
 PWV: Produced Water Vessel
 ECD: Emission Control Device

South Platte River



Rangeland

Access Road

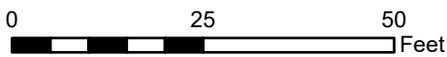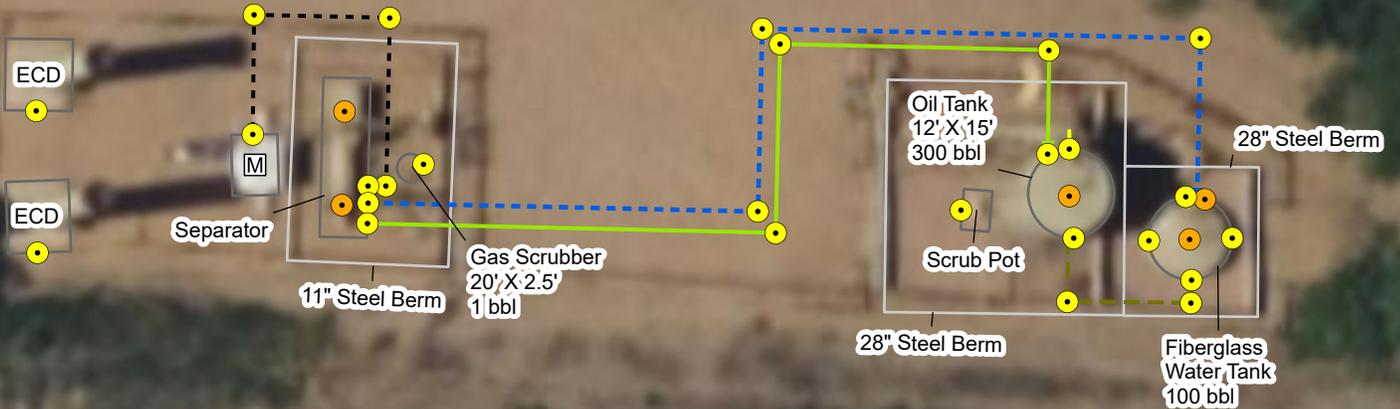

Sources: Environmental Systems Research Institute (ESRI)



Proposed Facility Closure and Soil Sampling Locations Map

Windell1-13&4&5-18 Facility
 Kerr-McGee Oil & Gas Onshore, LP
 NWNW SEC 18-T2N-R66W
 Weld County, CO

Project Number: 09A1417933

FIGURE

2