


WELL LOCATION PLAT BENNETT E & P FEDERAL # 1-19X

LOCATED IN THE SE 1/4 NE 1/4 SECTION 19
T1N R85W OF THE 6th PRINCIPAL MERIDIAN
ROUTT COUNTY, COLORADO.

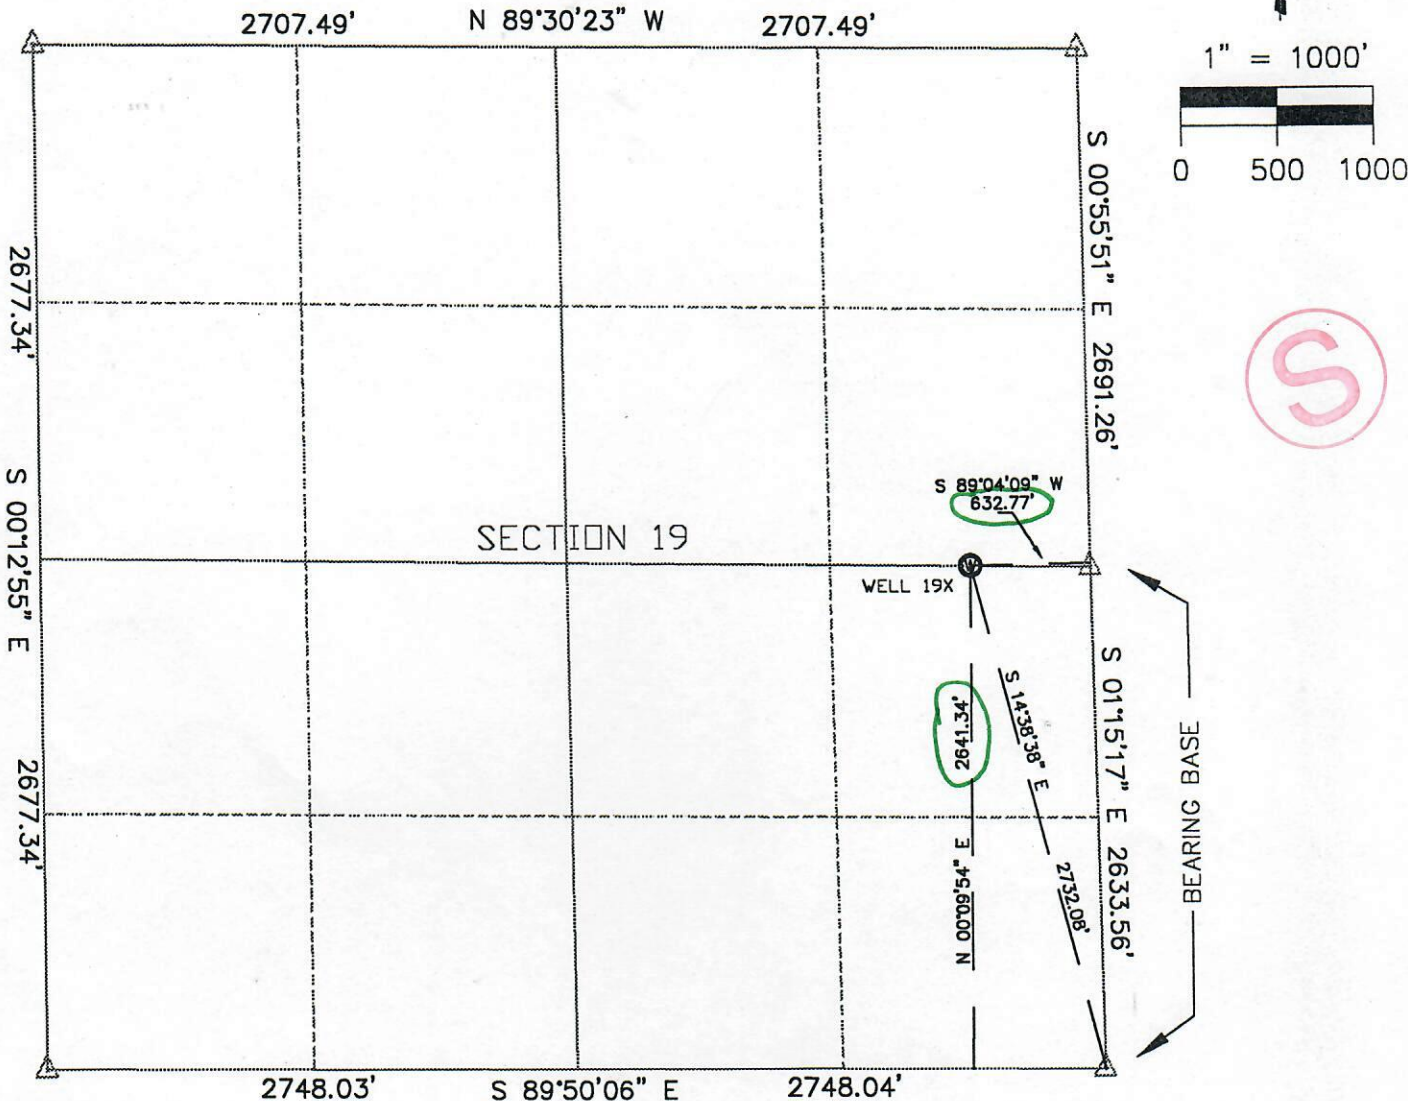

1" = 1000'

0 500 1000



SURVEYOR'S CERTIFICATE

NOTES:


- 1.) DATE OF SURVEY JULY 3, 1997.
- 2.) ELEVATION DATUM: C.P.S. Using NGS Station: "EGERIA"
- 3.) GROUND ELEVATION AT WELL 19X = 9322.20'
- 4.) BASIS OF BEARINGS: ASSUMED BEARING OF N 01°15'17"W BETWEEN U.S.G.L.O. STONE MONUMENTS FOUND AS SHOWN.

LEGEND:

- WELL SITE
 FOUND U.S.G.L.O. STONE MONUMENT

I, Steven K. Scott, a registered professional land surveyor in the State of Colorado, do hereby certify that this Plat is the result of a survey performed by me and under my direct supervision, responsibility and checking. On the basis of my knowledge, information and belief, this survey was made on the ground using the normal standard of care for Professional Land Surveyors practicing in the State of Colorado at the time of this survey. The notes, shown hereon, are a part of this certification.

Date
JULY 8, 1997

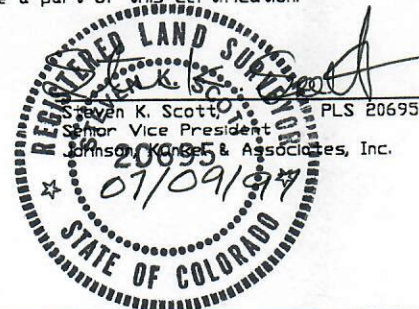

NOTICE: According to Colorado law you MUST commence any legal action based upon any defect in this survey within three years after you first discovered such defect. In no event, may any action based on any defect in this survey be commenced more than ten years from the date of certification shown hereon.



00359036

**Johnson, Kunkel
& Associates, Inc.**

LAND SURVEYING MAPPING
CIVIL ENGINEERING PLANNING

EAGLE STEAMBOAT SPRINGS
PHONE: 970-328-6368 970-879-4676
FAX: 328-1035 879-4870

P.O. Box 409 113 East 4th St. Eagle, CO. 81631
P.O. Box 771195 200 Lincoln St. Steamboat Spgs., CO. 80477

SCALE

1 in. =
1000 ft.

DRAWN BY:	BLR
CHECKED BY:	
JOB NO.:	97257
DATE:	JULY 8 1997
DRAWING NO.:	PONAS19

1
SHEET
1
OF