


T2N, R63W

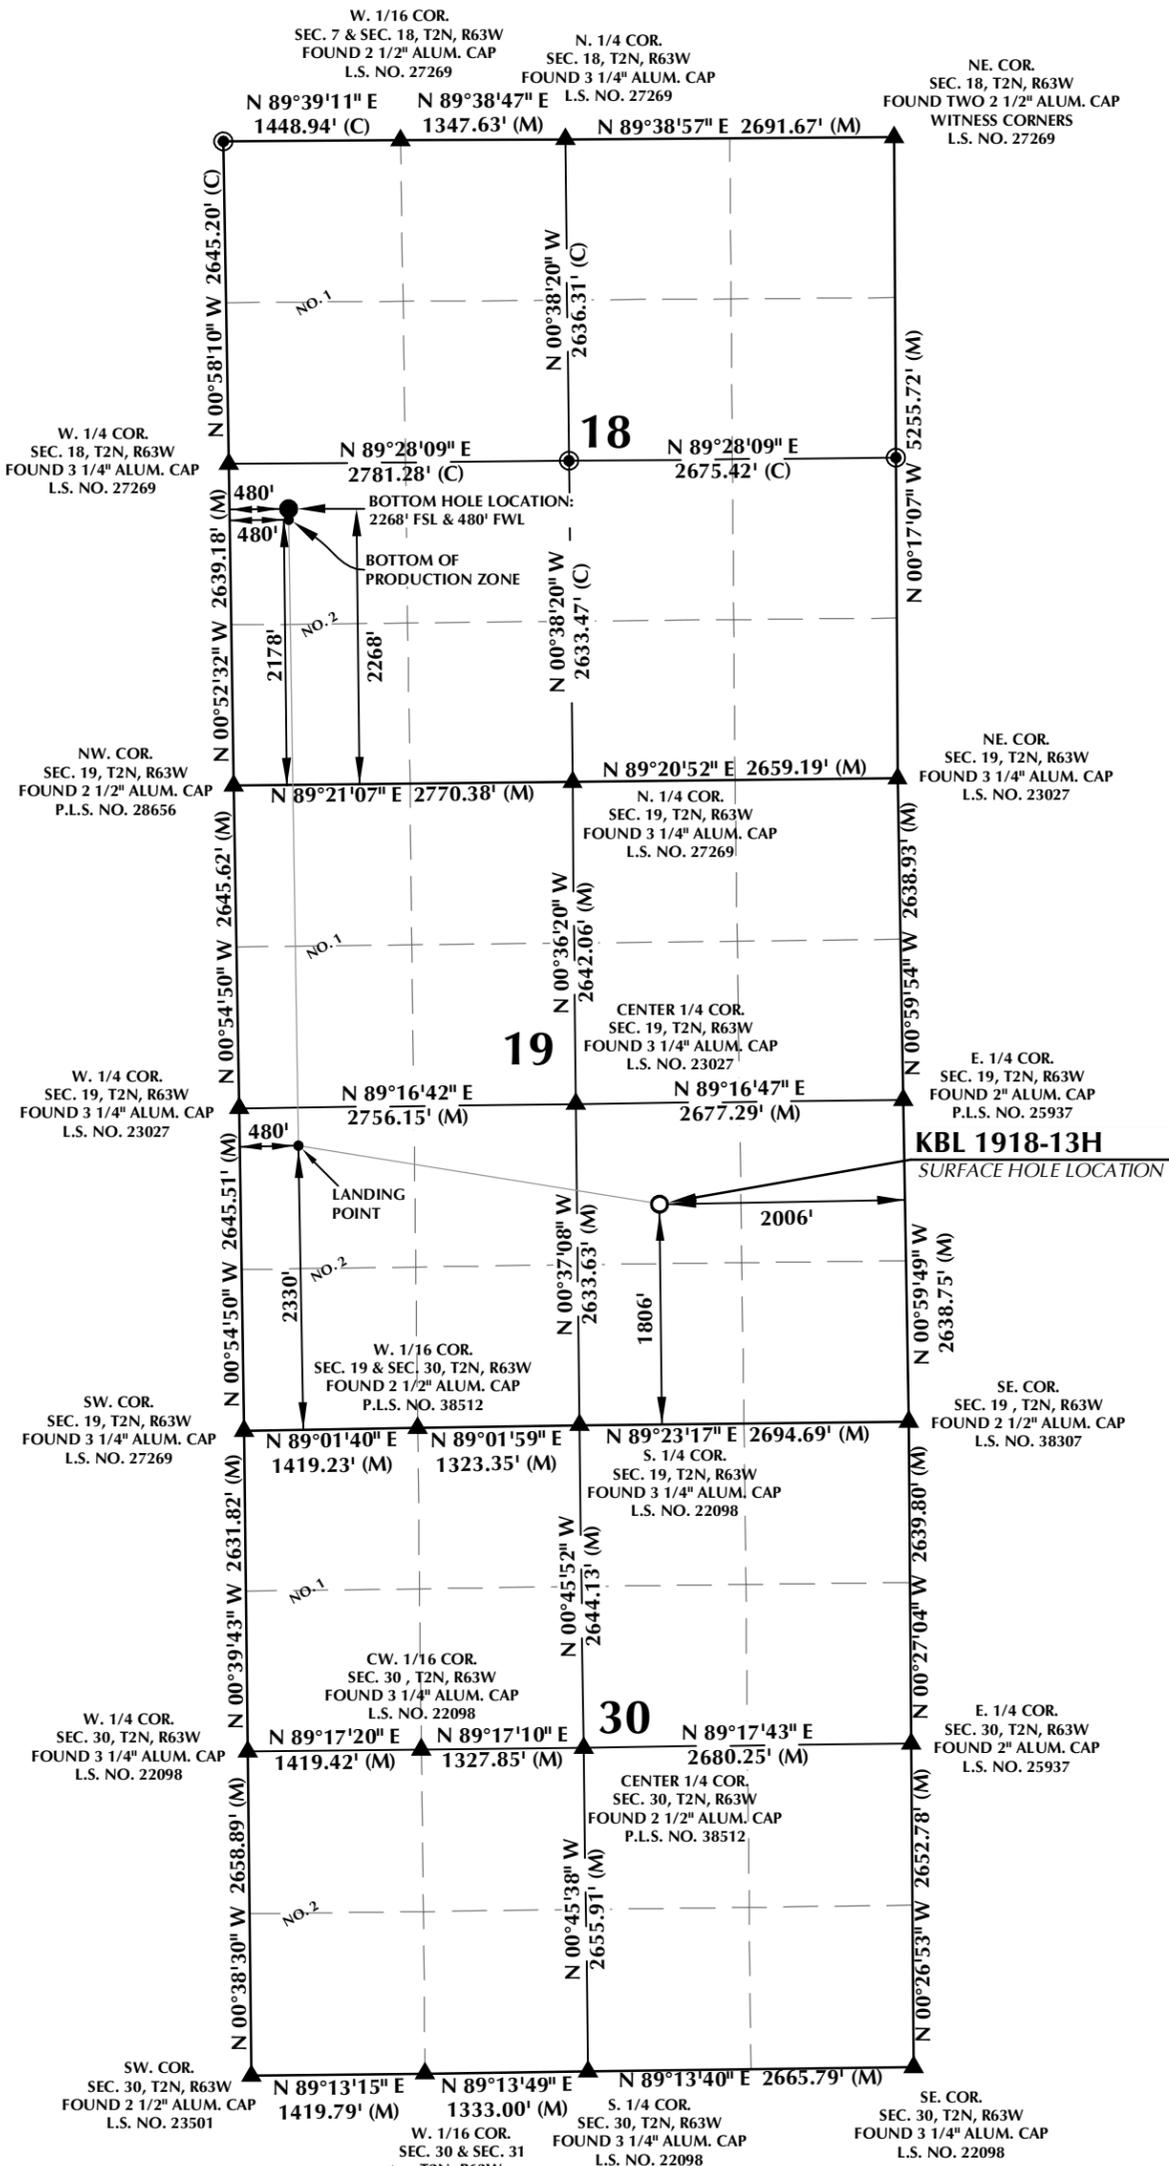

SURFACE HOLE LOCATION: NAD 83
 GROUND ELEVATION= 4861.8'
 LATITUDE= 40.121605°
 LONGITUDE= -104.478016°
 LATITUDE= 40°07'17.779"
 LONGITUDE= -104°28'40.856"

LANDING POINT: NAD 83
 LATITUDE= 40.123012°
 LONGITUDE= -104.488567°
 LATITUDE= 40°07'22.844"
 LONGITUDE= -104°29'18.842"

BOTTOM OF PRODUCTION ZONE: NAD 83
 LATITUDE= 40.137113°
 LONGITUDE= -104.488645°
 LATITUDE= 40°08'13.607"
 LONGITUDE= -104°29'19.124"


BOTTOM HOLE LOCATION: NAD 83
 LATITUDE= 40.137360°
 LONGITUDE= -104.488647°
 LATITUDE= 40°08'14.496"
 LONGITUDE= -104°29'19.128"

CERTIFICATE OF SURVEYOR:

THIS IS TO CERTIFY THAT THE ABOVE PROVISIONS PREPARED FROM FIELD NOTES OF ACTUAL SURVEYS MADE BY ME OR UNDER MY SUPERVISION AND THAT THE SAME ARE TRUE AND CORRECT TO THE BEST OF MY KNOWLEDGE AND BELIEF. THIS CERTIFICATE DOES NOT REPRESENT A LAND SURVEY THAT OR IMPROVEMENT SURVEY PLANS AS DEFINED BY C.R.S. 38-51-102 AND CANNOT BE RELIED UPON TO DETERMINE OWNERSHIP.

Randall K. French
 RANDALL K. FRENCH
 PROFESSIONAL LAND SURVEYOR
 COLORADO REGISTRATION NUMBER 38512
 9/10/24

NOTICE: ACCORDING TO COLORADO STATE LAW YOU MUST COMMENCE ANY LEGAL ACTION BASED UPON ANY DEFECT IN THIS SURVEY WITHIN THREE YEARS FROM THE DATE YOU FIRST DISCOVER SUCH DEFECT. IN NO EVENT MAY ANY ACTION BASED UPON ANY DEFECT IN THIS SURVEY BE COMMENCED MORE THAN TEN YEARS FROM THE DATE ON THE CERTIFICATION SHOWN HEREON.

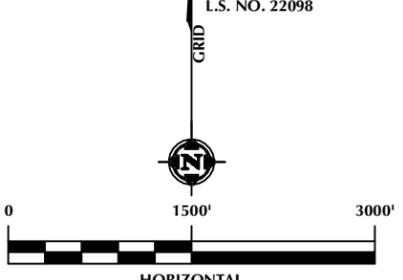

NOTES:

- ▲ INDICATES SECTION CORNER.
- INDICATES CALCULATED CORNER.
- ELEVATION BASED ON NAVD88 (GEOID12B).
- BASIS OF BEARINGS DERIVED FROM COLORADO COORDINATE SYSTEM OF 1983, NORTH ZONE.
- ALL MEASURED DISTANCES ARE GRID.
- COMBINED SCALE FACTOR: .99972908 CALCULATED FROM THE SE. CORNER OF SECTION 18, T2N, R63W.
- OPERATOR: HAYDEN BELLENDIR / PDOP = 2.0
- WELL FOOTAGES ARE MEASURED AT RIGHT ANGLES TO THE SECTION LINES.

WELL PAD - KBL 02N-63W-19

KBL 1918-13H
WELL LOCATION CERTIFICATE
 1806' FSL & 2006' FEL (NWSE) (SURFACE HOLE LOCATION)
 2330' FSL & 480' FWL LOT 2 (NWSW) (LANDING POINT)
 LOCATED IN SECTION 19
 2178' FSL & 480' FWL LOT 2 (NWSW) (BOTTOM OF PRODUCTION ZONE)
 2268' FSL & 480' FWL LOT 2 (NWSW) (BOTTOM HOLE LOCATION)
 LOCATED IN SECTION 18
 T2N, R63W, 6TH P.M.
 WELD COUNTY, COLORADO



1125 17th Street, Suite 550
 Denver, Colorado 80202



CONSULTING, LLC

SHERIDAN OFFICE
 1095 Saberton Avenue
 Sheridan, Wyoming 82801
 Phone 307-674-0609

LOVELAND OFFICE
 6706 North Franklin Avenue
 Loveland, Colorado 80538
 Phone 970-776-4331

DRAFTED BY:	SJM	CHECKED BY:	RKF
DATE DRAFTED:	9/10/24	DATE SURVEYED:	9/4/24
REVISED:		FILE NAME:	17-193

K:\VERDAD\2017_193_ENG_T2N_R63W_SEC_18\PLANS\KBL_02N-63W-19.dwg, 9/10/2024 4:56:25 PM, smiller