


T2N, R63W

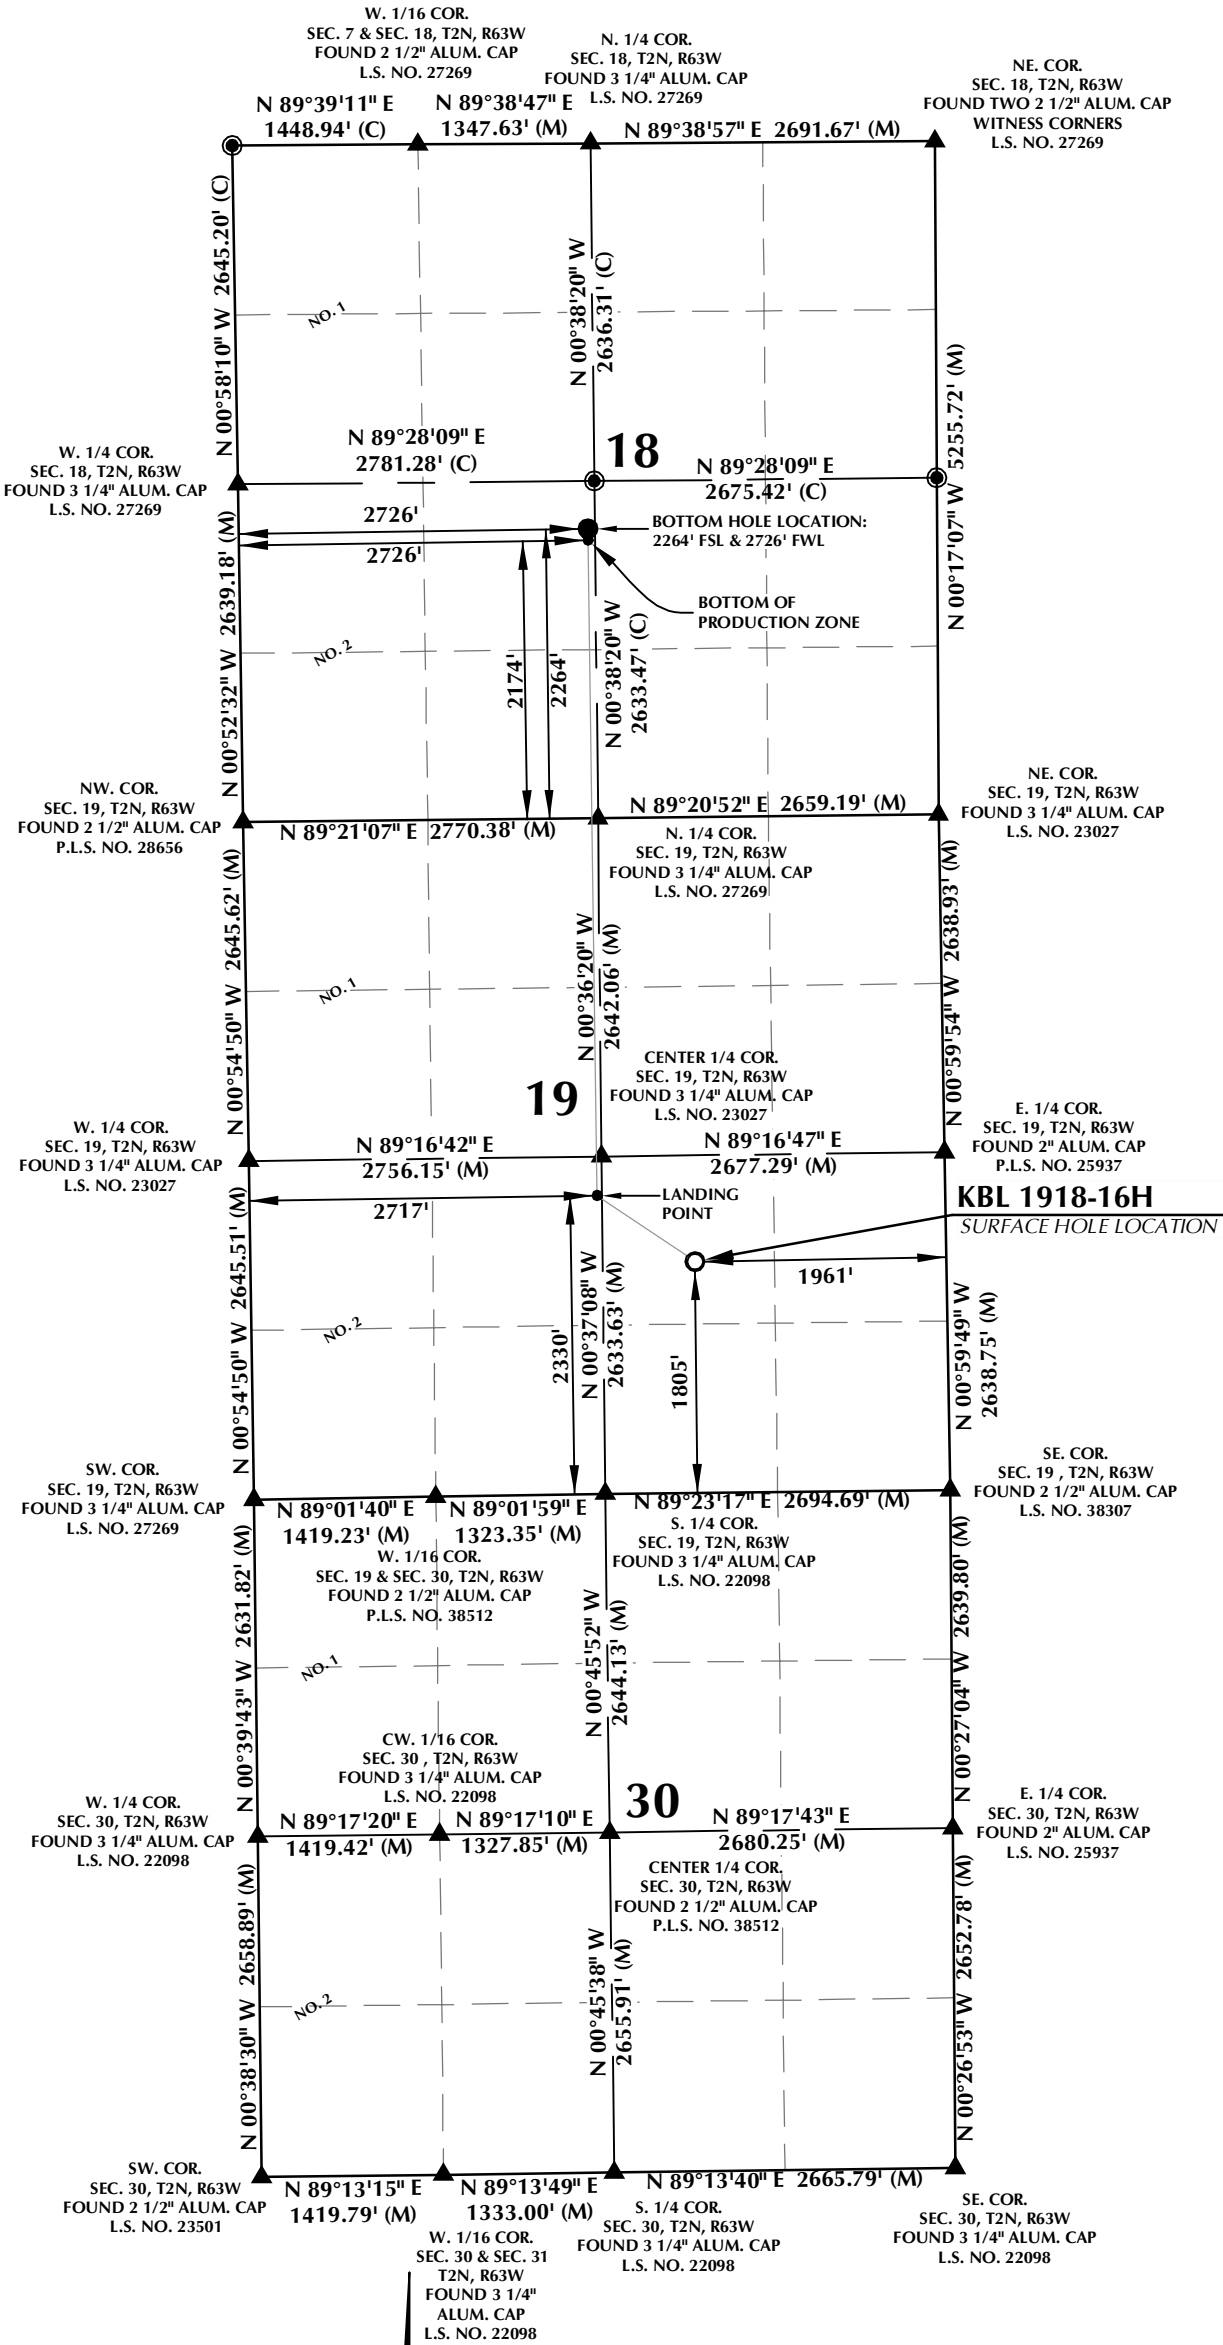

SURFACE HOLE LOCATION: NAD 83
GROUND ELEVATION= 4861.5'
LATITUDE= 40.121604°
LONGITUDE= -104.477855°
LATITUDE= 40°07'17.774"
LONGITUDE= -104°28'40.277"

LANDING POINT: NAD 83
LATITUDE= 40.123046°
LONGITUDE= -104.480568°
LATITUDE= 40°07'22.965"
LONGITUDE= -104°28'50.046"

BOTTOM OF PRODUCTION ZONE: NAD 83
LATITUDE= 40.137099°
LONGITUDE= -104.480612°
LATITUDE= 40°08'13.558"
LONGITUDE= -104°28'50.204"

BOTTOM HOLE LOCATION: NAD 83
LATITUDE= 40.137347°
LONGITUDE= -104.480613°
LATITUDE= 40°08'14.448"
LONGITUDE= -104°28'50.207"

CERTIFICATE OF SURVEYOR:

THIS IS TO CERTIFY THAT THE ABOVE MAP WAS PREPARED FROM FIELD NOTES OF ACTUAL SURVEYS MADE BY ME OR UNDER MY SUPERVISION AND THAT THE SAME ARE TRUE AND CORRECT TO THE BEST OF MY KNOWLEDGE AND BELIEF. THIS CERTIFICATE DOES NOT REPRESENT A LAND SURVEY PLAT OR IMPROVEMENT SURVEY PLAT AS DEFINED BY C.R.S. 38-51-102 AND CANNOT BE RELIED UPON TO DETERMINE OWNERSHIP.

RANDALL K. FRENCH
PROFESSIONAL LAND SURVEYOR
COLORADO REGISTRATION NUMBER 38512
9/16/24

NOTICE:
ACCORDING TO COLORADO STATE LAW YOU MUST COMMENCE ANY LEGAL ACTION BASED UPON ANY DEFECT IN THIS SURVEY WITHIN THREE YEARS OF YOUR FIRST DISCOVERY OF SUCH DEFECT. IN NO EVENT MAY ANY ACTION BASED UPON ANY DEFECT IN THIS SURVEY BE COMMENCED MORE THAN TEN YEARS FROM THE DATE ON THE CERTIFICATION SHOWN HEREON.

NOTES:

- ▲ INDICATES SECTION CORNER.
- INDICATES CALCULATED CORNER.
- ELEVATION BASED ON NAVD88 (GEOID12B).
- BASIS OF BEARINGS DERIVED FROM COLORADO COORDINATE SYSTEM OF 1983, NORTH ZONE.
- ALL MEASURED DISTANCES ARE GRID.
- COMBINED SCALE FACTOR: .99972908 CALCULATED FROM THE SE. CORNER OF SECTION 18, T2N, R63W.
- OPERATOR: HAYDEN BELLENDIR / PDOP = 2.1
- WELL FOOTAGES ARE MEASURED AT RIGHT ANGLES TO THE SECTION LINES.

WELL PAD - KBL 02N-63W-19

KBL 1918-16H
WELL LOCATION CERTIFICATE
1805' FSL & 1961' FEL (NWSE) (SURFACE HOLE LOCATION)
2330' FSL & 2717' FWL (NESW) (LANDING POINT)
LOCATED IN SECTION 19
2174' FSL & 2726' FWL (NESW) (BOTTOM OF PRODUCTION ZONE)
2264' FSL & 2726' FWL (NESW) (BOTTOM HOLE LOCATION)
LOCATED IN SECTION 18
T2N, R63W, 6TH P.M.
WELD COUNTY, COLORADO



1125 17th Street, Suite 550
Denver, Colorado 80202



CONSULTING, LLC

SHERIDAN OFFICE
1095 Saberton Avenue
Sheridan, Wyoming 82801
Phone 307-674-0609

LOVELAND OFFICE
6706 North Franklin Avenue
Loveland, Colorado 80538
Phone 970-776-4331

DRAFTED BY:	SJM	CHECKED BY:	RKF
DATE DRAFTED:	9/10/24	DATE SURVEYED:	9/4/24
REVISED:	9/16/24	FILE NAME:	17-193