


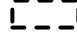






Legend

-  Excavation Extent
(Collected via Trimble GPS)
-  Shared Flowline Trench Extent
(Collected via Trimble GPS)
-  Underground Flowline Location
(Collected via Trimble GPS)
-  Soil Sample Location – Lab Analyzed
(Collected via Trimble GPS)
-  Soil Sample Location – GSSL Exceedance
(Collected via Trimble GPS)
-  Soil Sample Location – RSSL Exceedance
(Collected via Trimble GPS)
-  Base Laboratory Sample Location
-  Groundwater Sample Location
(Collected via Trimble GPS)

Notes


- 1) All locations are approximate unless otherwise noted.
- 2) Buried infrastructure has been spatially projected.
- 3) Color coded sample exceedances are in reference to ECMC Table 915-1 Organic Compounds in Soil and TPH.

GPS – Global Positioning System
 GSSL – Protection of Groundwater Soil Screening Levels
 RSSLs – Residential Soil Screening Levels

0 ft. 20 ft. 40 ft.



Image Source: Google Earth; June 2021
 Projection: WGS 84 UTM Zone 13 North

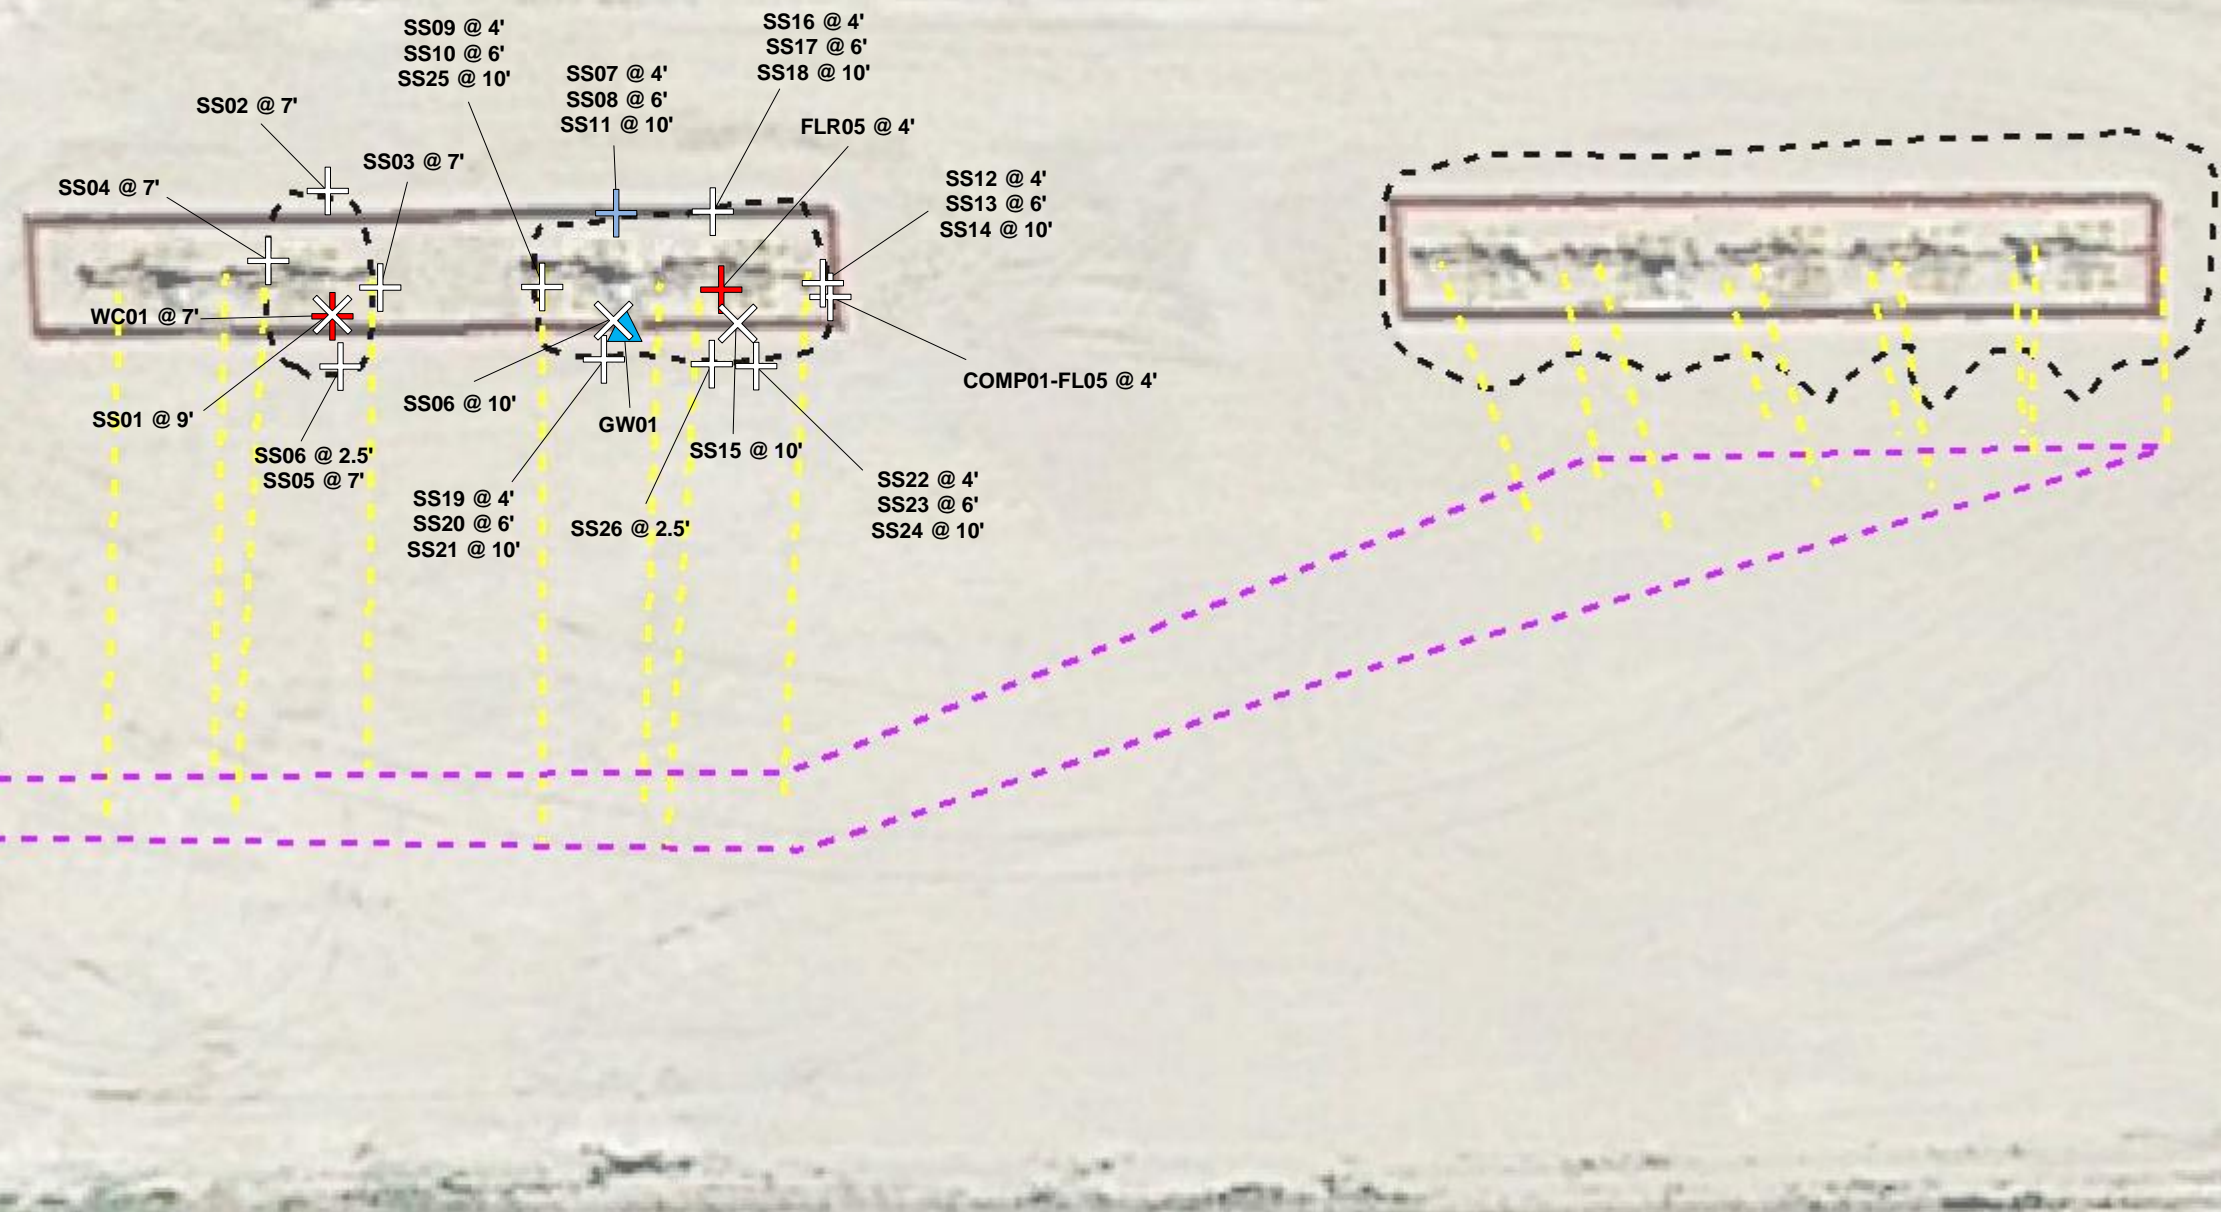

DATE:	June 7, 2024
DESIGNED BY:	C. Hamlin
DRAWN BY:	L. Reed



Tasman, Inc.
 6855 W. 119th Ave.
 Broomfield, CO 80020

PDC Energy, Inc. (69175) – DJ Basin
Former Merritt Combined Wellheads
 NWNE, Section 9, Township 6 North, Range 66 West
 Weld County, Colorado

EXCAVATION SITE MAP

FIGURE
6