



- LEGEND:**
- = PROPOSED WELLHEAD
 - ◆ = TOP PRODUCTION ZONE
 - = TARGET BOTTOM HOLE
 - ▲ = SECTION CORNERS LOCATED. (NAD 83)

NOTE:
Distances referenced on plat to section lines are perpendicular.

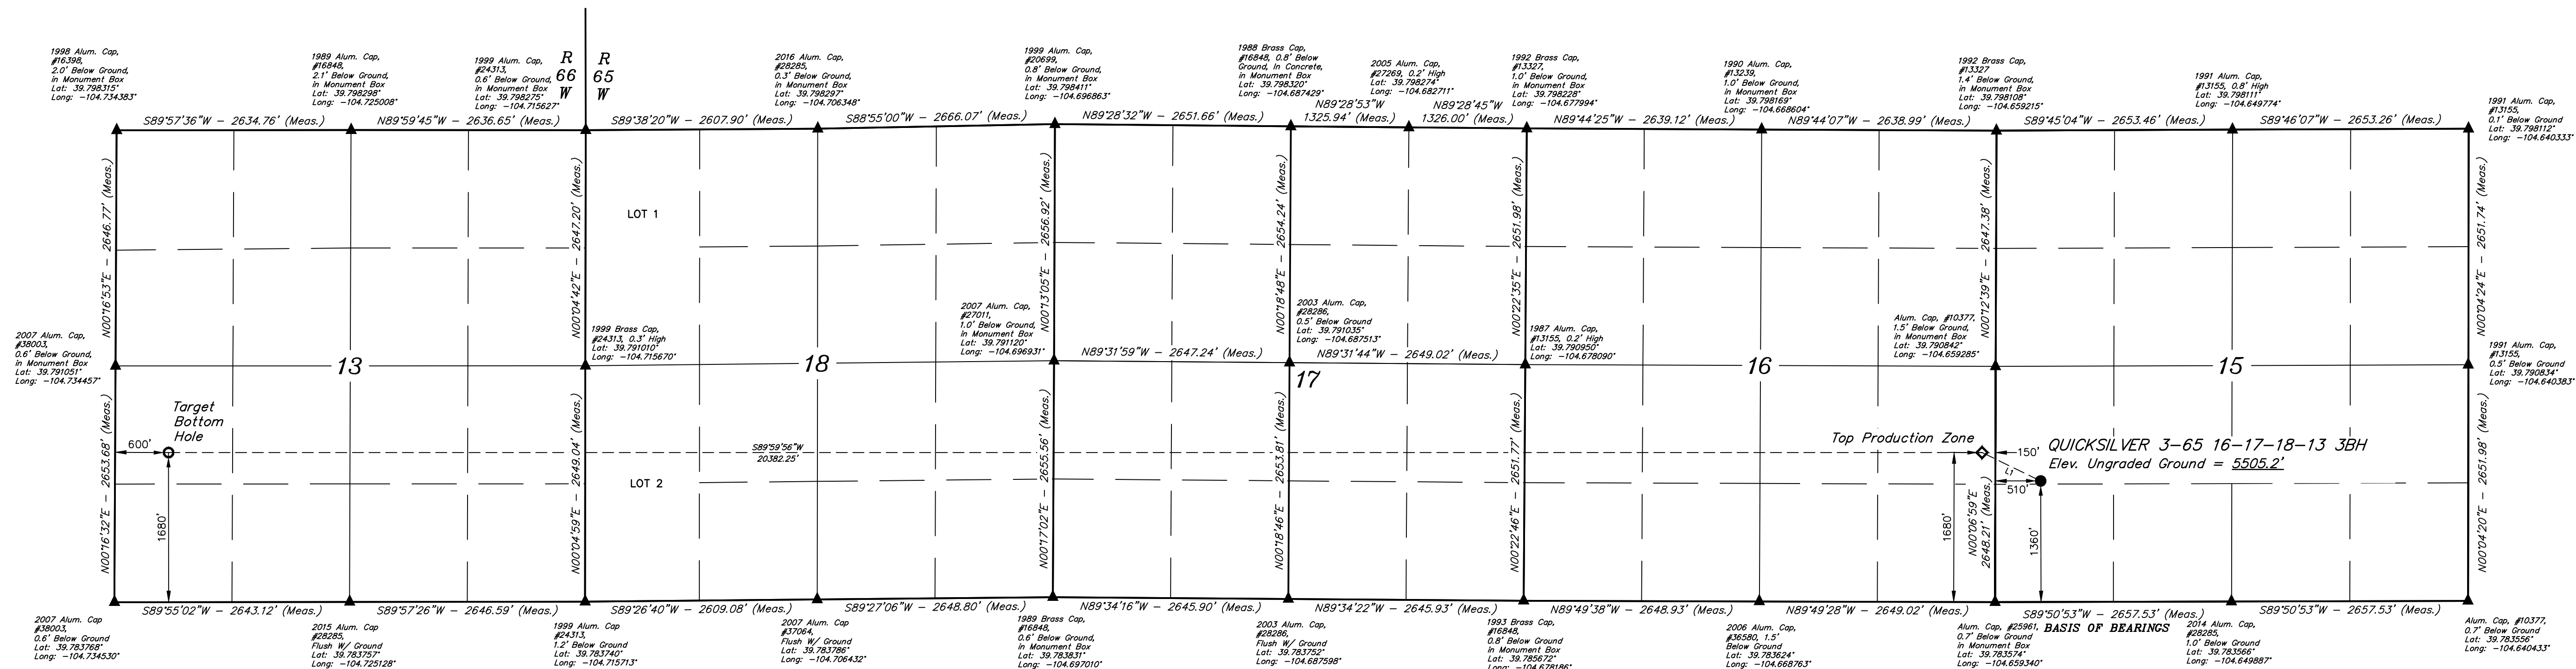

LINE TABLE	
LINE	DIRECTION LENGTH
L1	N64°09'10"W 732.70'

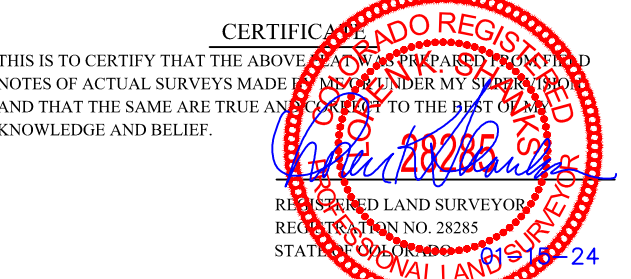

PDOP = 1.4		
NAD 83 (SURFACE HOLE LOCATION) LATITUDE - 39°47'14.30" (39.787304°) LONGITUDE - 104°39'26.99" (-104.657497°) STATE PLANE NAD 83 (CO. NORTH) N: 1166492.72' E: 3236763.68'	NAD 83 (TOP PRODUCTION ZONE) LATITUDE - 39°47'17.48" (39.788188°) LONGITUDE - 104°39'35.45" (-104.659839°) STATE PLANE NAD 83 (CO. NORTH) N: 1166808.33' E: 3236101.64'	NAD 83 (TARGET BOTTOM HOLE) LATITUDE - 39°47'18.16" (39.788377°) LONGITUDE - 104°43'56.46" (-104.732849°) STATE PLANE NAD 83 (CO. NORTH) N: 1166692.37' E: 3215724.70'
SURVEYED BY: GREG WEIMER DRAWN BY: D.J.G. SCALE: 1" = 1000' WELL LOCATION PLAT		

REVISION: 01 01-15-24 K.C. (UPDATE CORNER DESCRIPTION LABELS)