


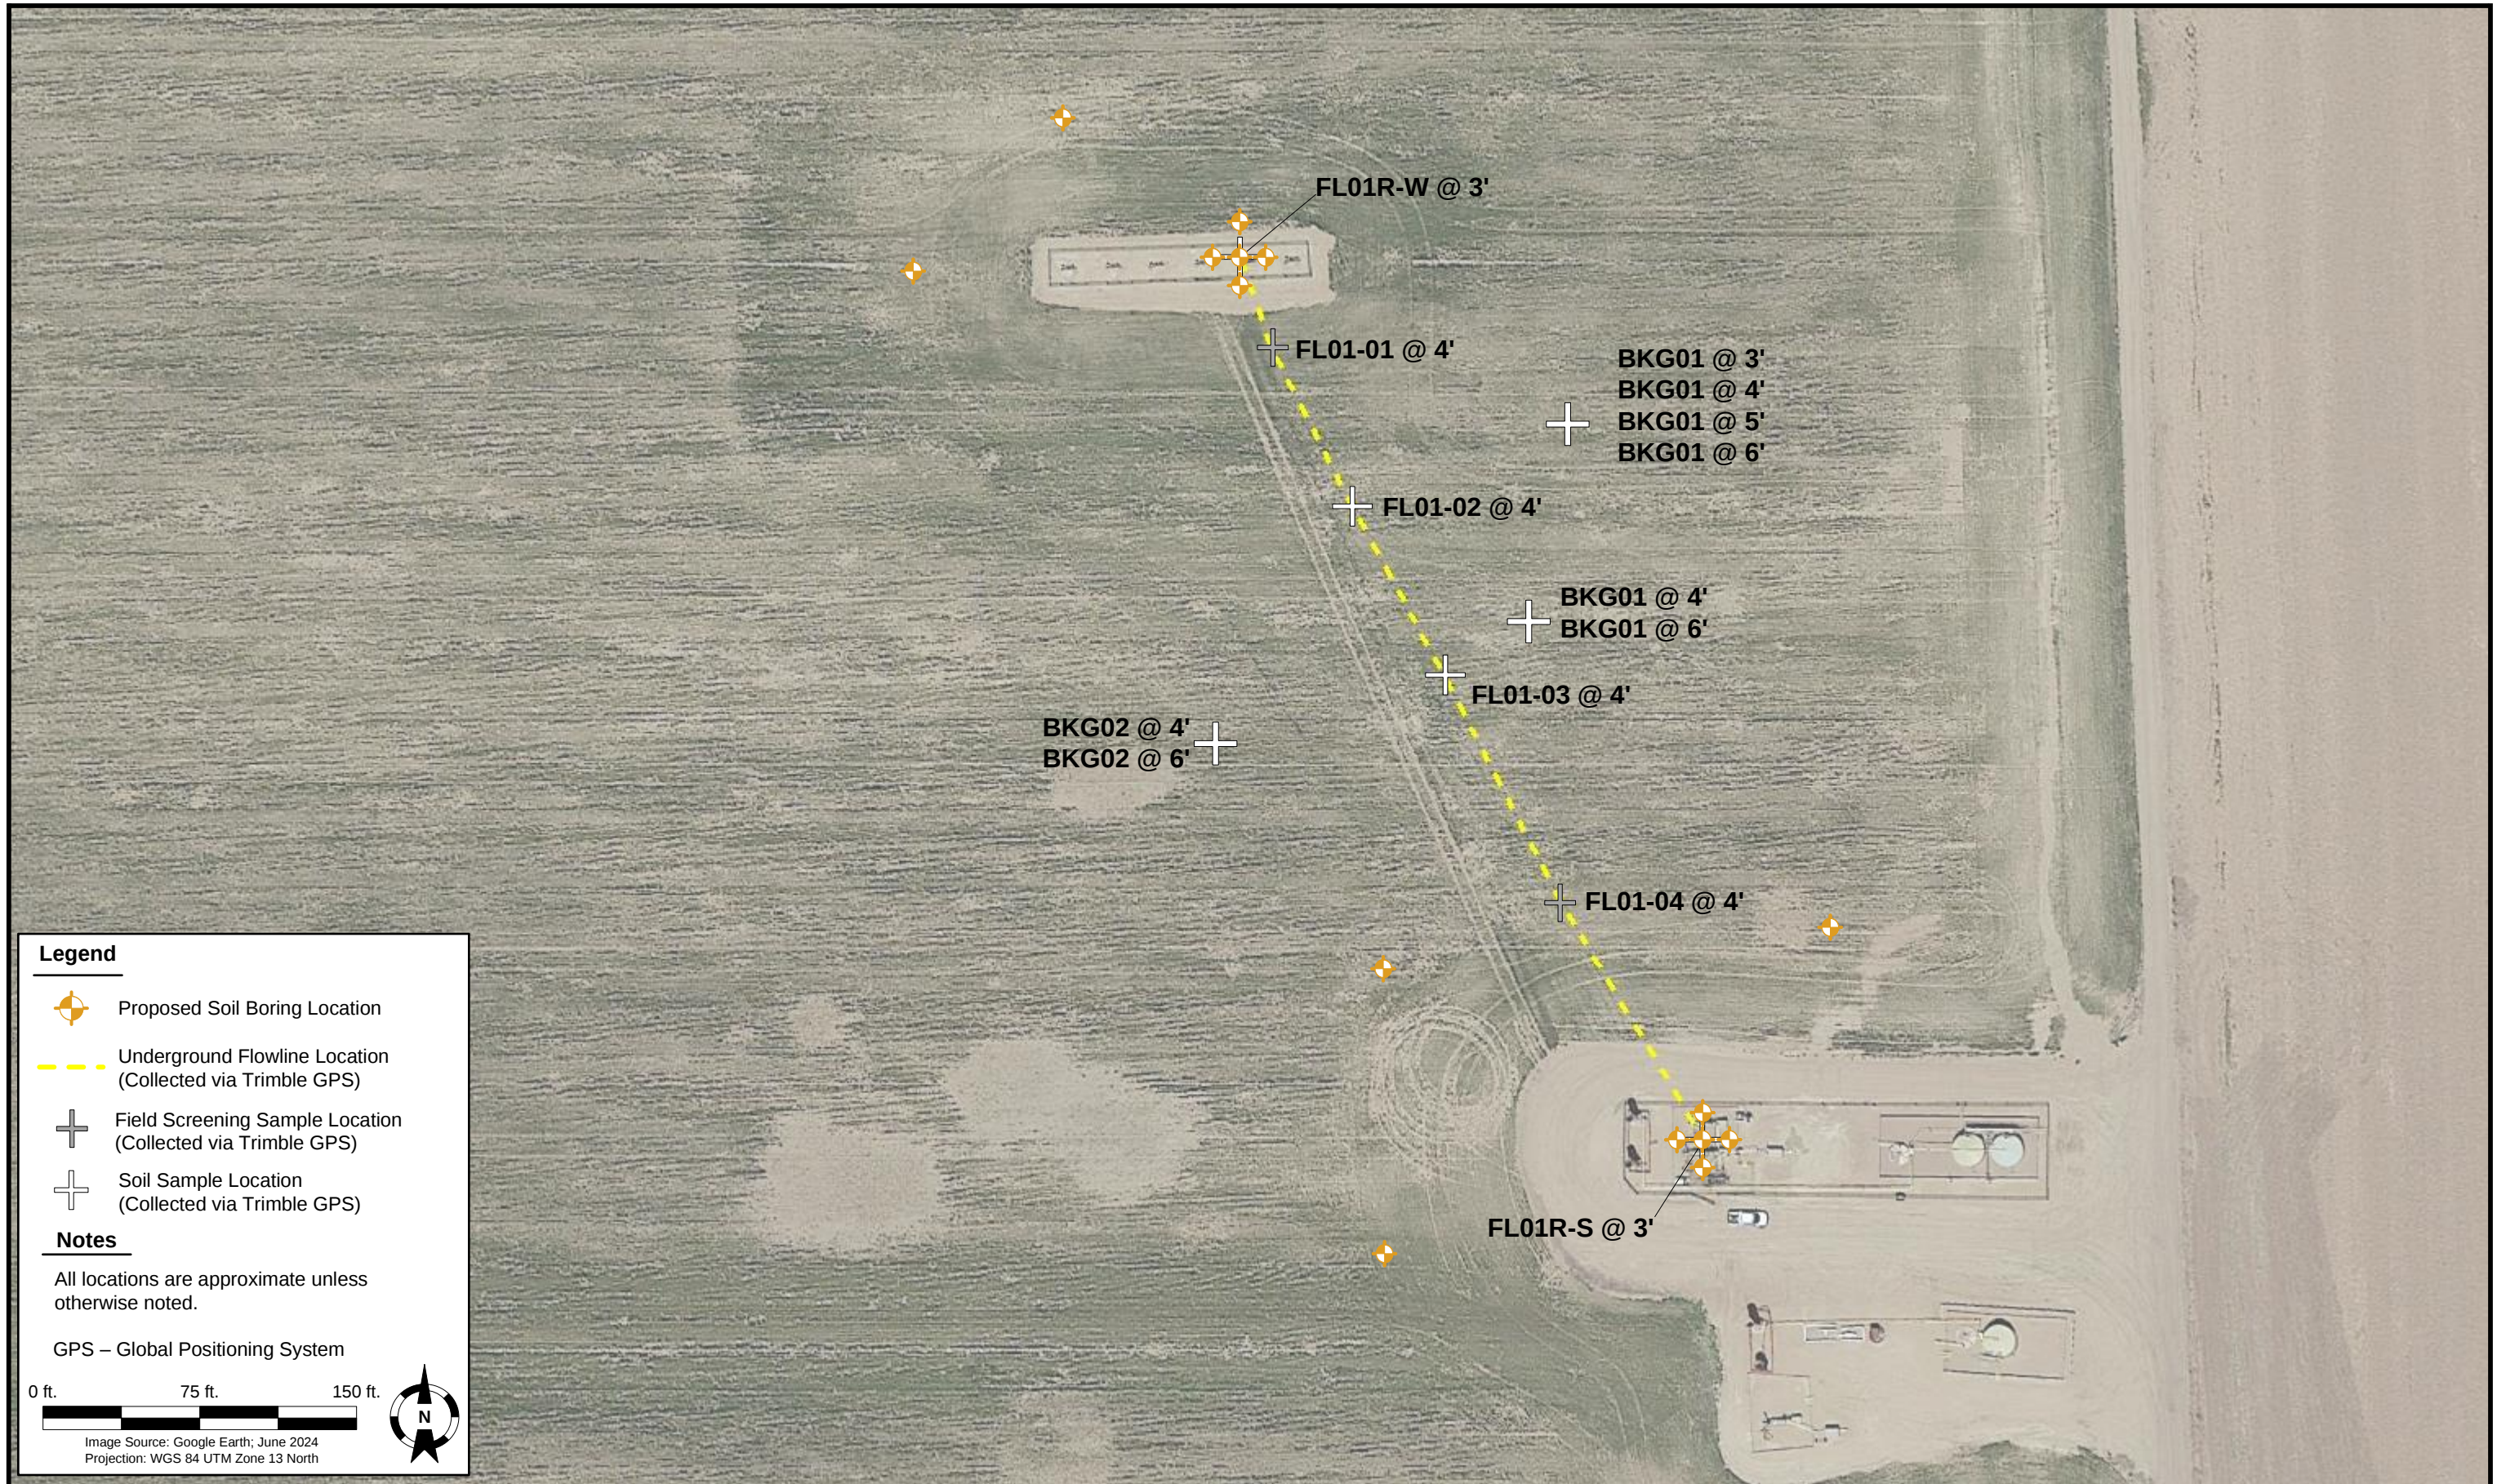

DATE: November 06, 2024	 TASMAN	Tasman, Inc. 6855 W. 119 th Ave. Broomfield, CO 80020	PDC Energy, Inc. – 69175 - DJ Basin Former Village 16S-DU Flowline SENE, Section 16, Township 5 North, Range 67 West Weld County, Colorado	PROPOSED SOIL BORING LOCATION MAP	FIGURE 1
DESIGNED BY: C. Hamlin					
DRAWN BY: S. Anderson					