


COORS ENERGY CO.

SKETCH OF: "MOORE 2-12 MH" WELL SITE
LOT 21, SEC. 12, (BEING A PORTION OF TRACT No. 47)
T. 1 N., R. 93 W., 6th P.M., RIO BLANCO CO., COLORADO

22-141 50 SHEETS
22-142 100 SHEETS
22-144 200 SHEETS

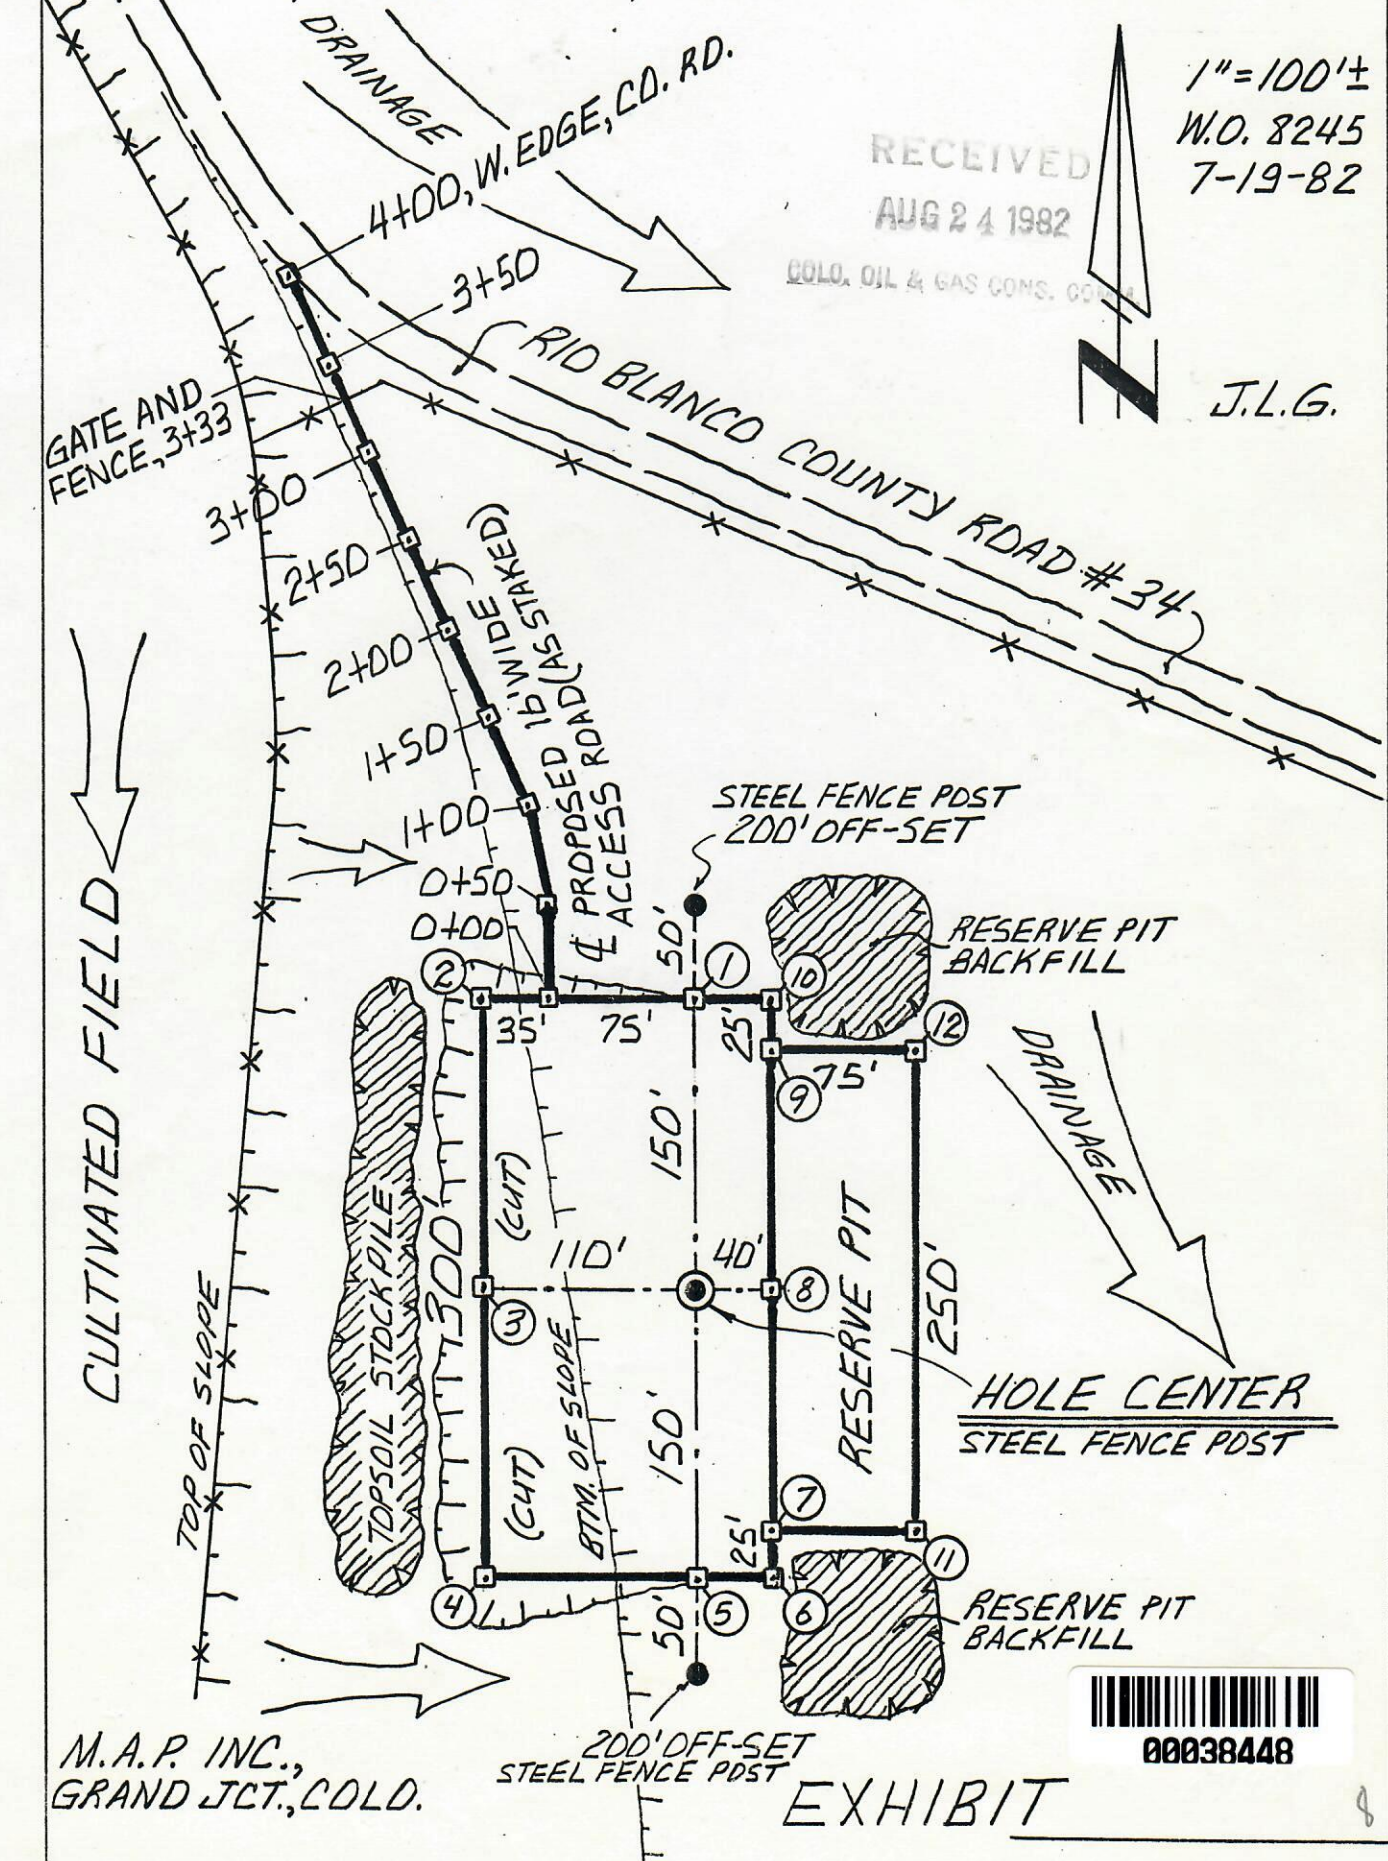

M.A.P. INC.,
GRAND JCT., COLO.

200' OFF-SET
STEEL FENCE POST

EXHIBIT



00038448