

Operator: KERR-MCGEE OIL AND GAS ONSHORE LP

Well: BAKE 11-16HZ

API#: 0512351413

County, State: WELD, COLORADO

Lat/Long: 40.32988 / -104.977256

Location: 4N 68W 11 FNL 2054 FWL 702

Directions: WCR 46 & WCR 13 W 2 Miles to EAST I-25 FRONTAGE ROAD, N 6/10, E 200', S 1/10, E 1/10 INTO

Spud: 4/19/2021

Date TD Reached: 6/29/2021

GL: 4993

TMD: 17894


PBMD: 17875

Date: 11/13/2024

KB: 5013

TVD: 7148

PBTVD: 7148

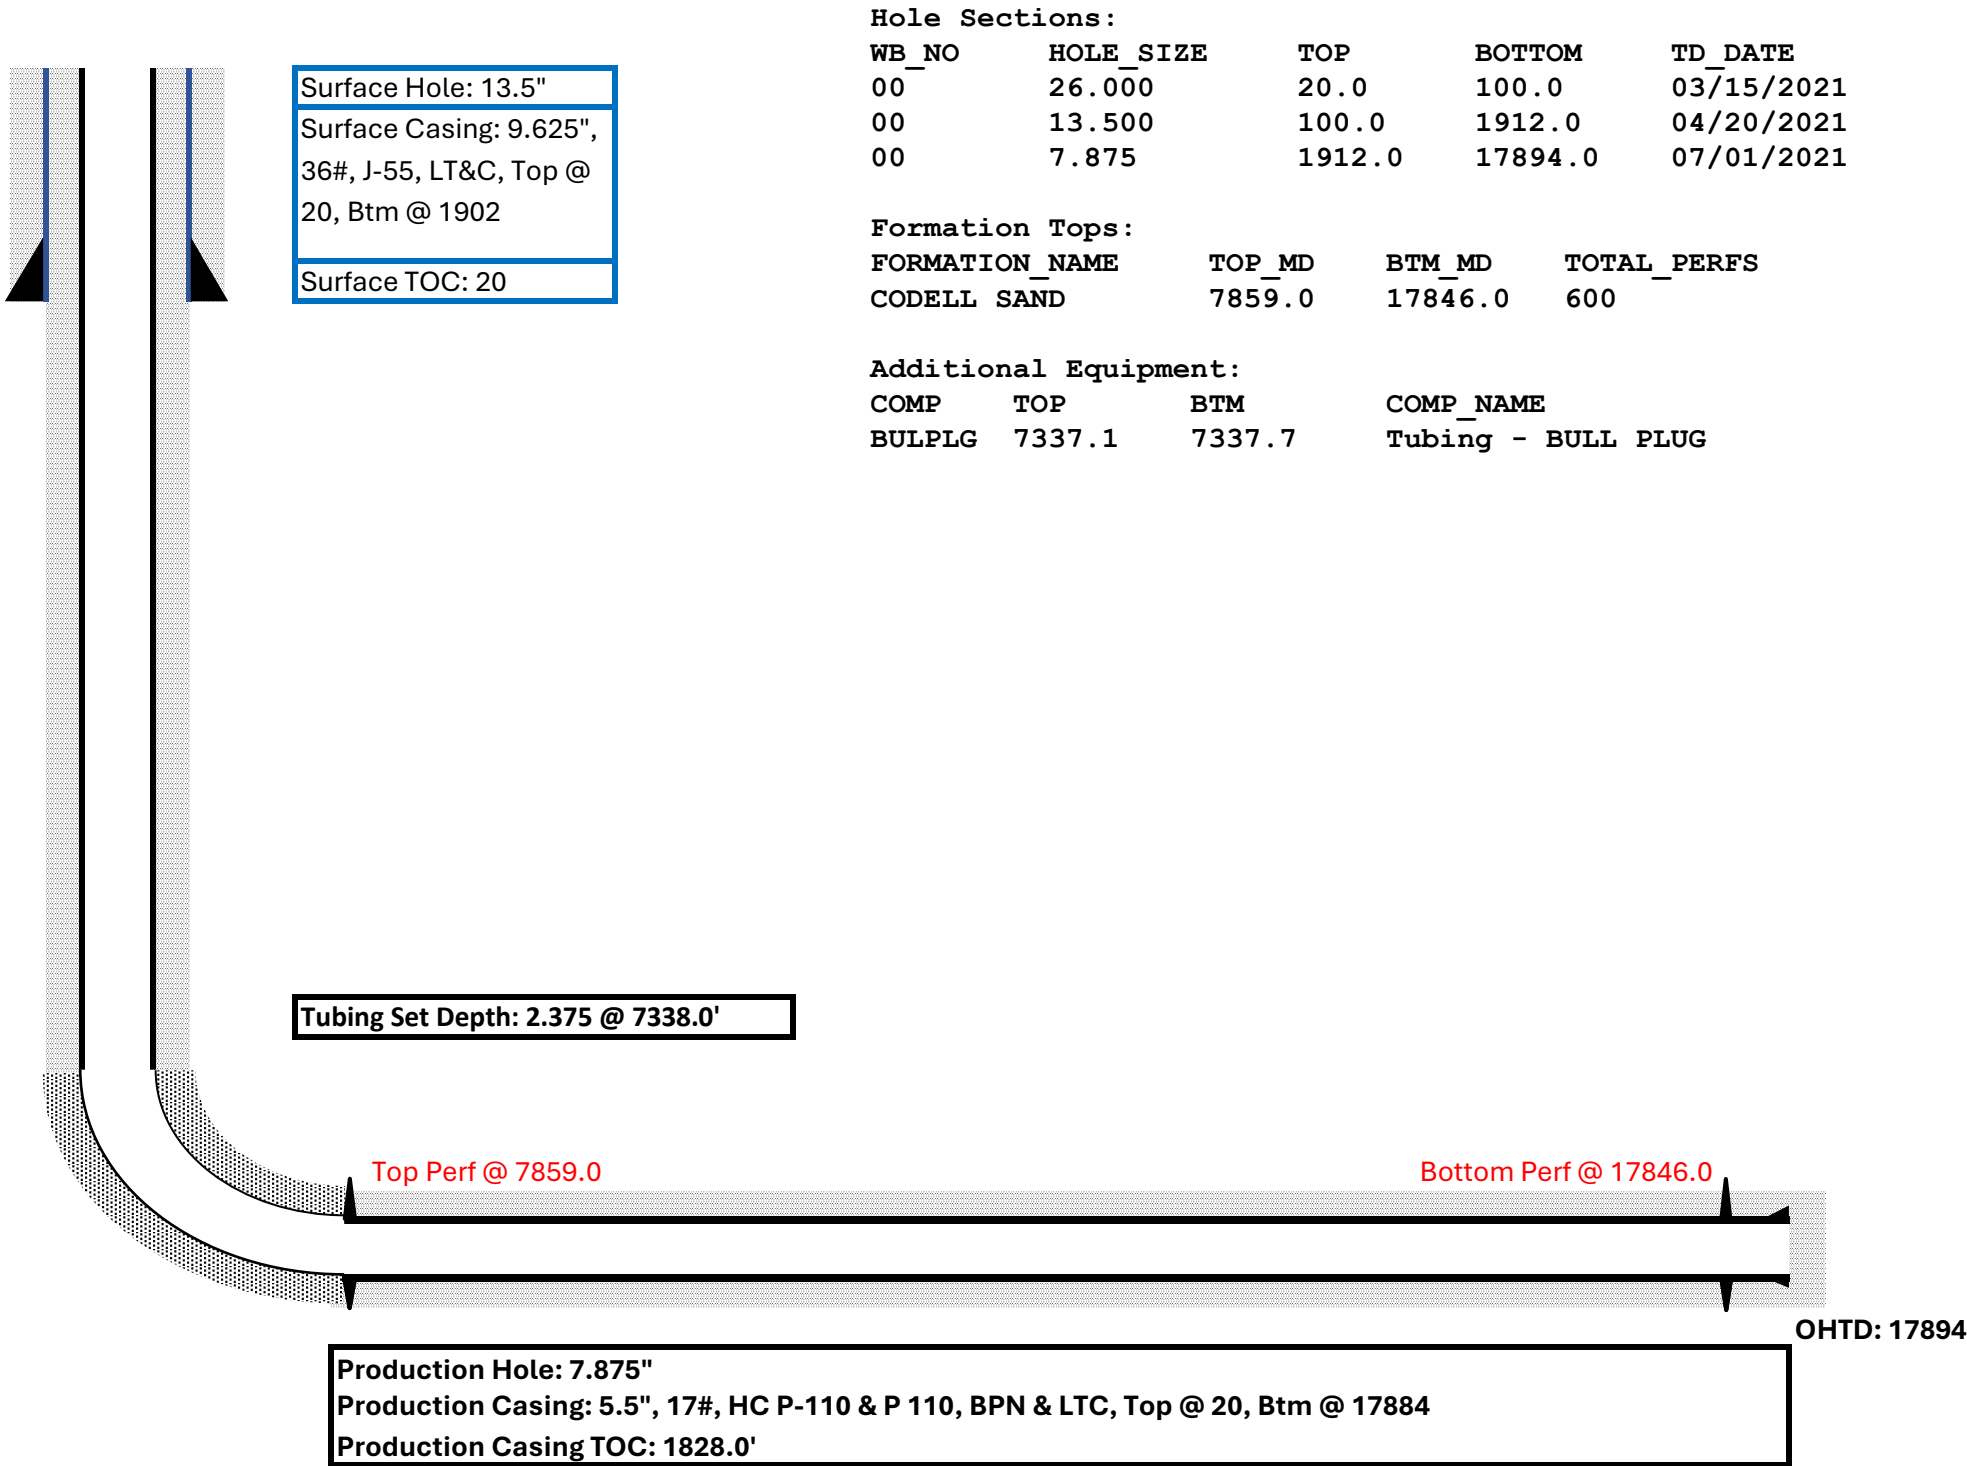

Cement Jobs:								
ASSEMBLY_NAME	JOB_TYPE	SACKS_USED	FLUID_TYPE	SLURRY_DESC	TOP	BTM	CBL	LOG_TOC_MD
SURFACE CASING	Primary	0.0	DISPLACEMENT	WATER	20.0	1860.4	No	
SURFACE CASING	Primary	712.0	LEAD	NEAT	20.0	1902.4	No	
SURFACE CASING	Primary	0.0	PRE FLUSH	WATER	20.0	20.0	No	
PRODUCTION CASING	Primary	986.0	TAIL	SLB-CLASS G	9000.0	17894.0	Yes	1828.0
PRODUCTION CASING	Primary		SPACER	GEL SPACER	20.0	2500.0	Yes	1828.0
PRODUCTION CASING	Primary	636.0	LEAD	CEMFIT HEAL	2500.0	9000.0	Yes	1828.0
PRODUCTION CASING	Primary		DISPLACEMENT	WATER	20.0	17894.0	Yes	1828.0