

Operator: KERR-MCGEE OIL AND GAS ONSHORE LP

Well: BAKE 11-22HZ

API#: 0512351408

County, State: WELD, COLORADO

Lat/Long: 40.329879 / -104.976934

Location: 4N 68W 11 FNL 2056 FWL 792

Directions: WCR 46 & WCR 13 W 2 Miles to EAST I-25 FRONTAGE ROAD, N 6/10, E 200', S 1/10, E 1/10 INTO

Spud: 4/24/2021

Date TD Reached: 8/7/2021

GL: 4993

TMD: 17713


PBMD: 17701

Date: 11/13/2024

KB: 5013

TVD: 6616

PBTVD: 6628

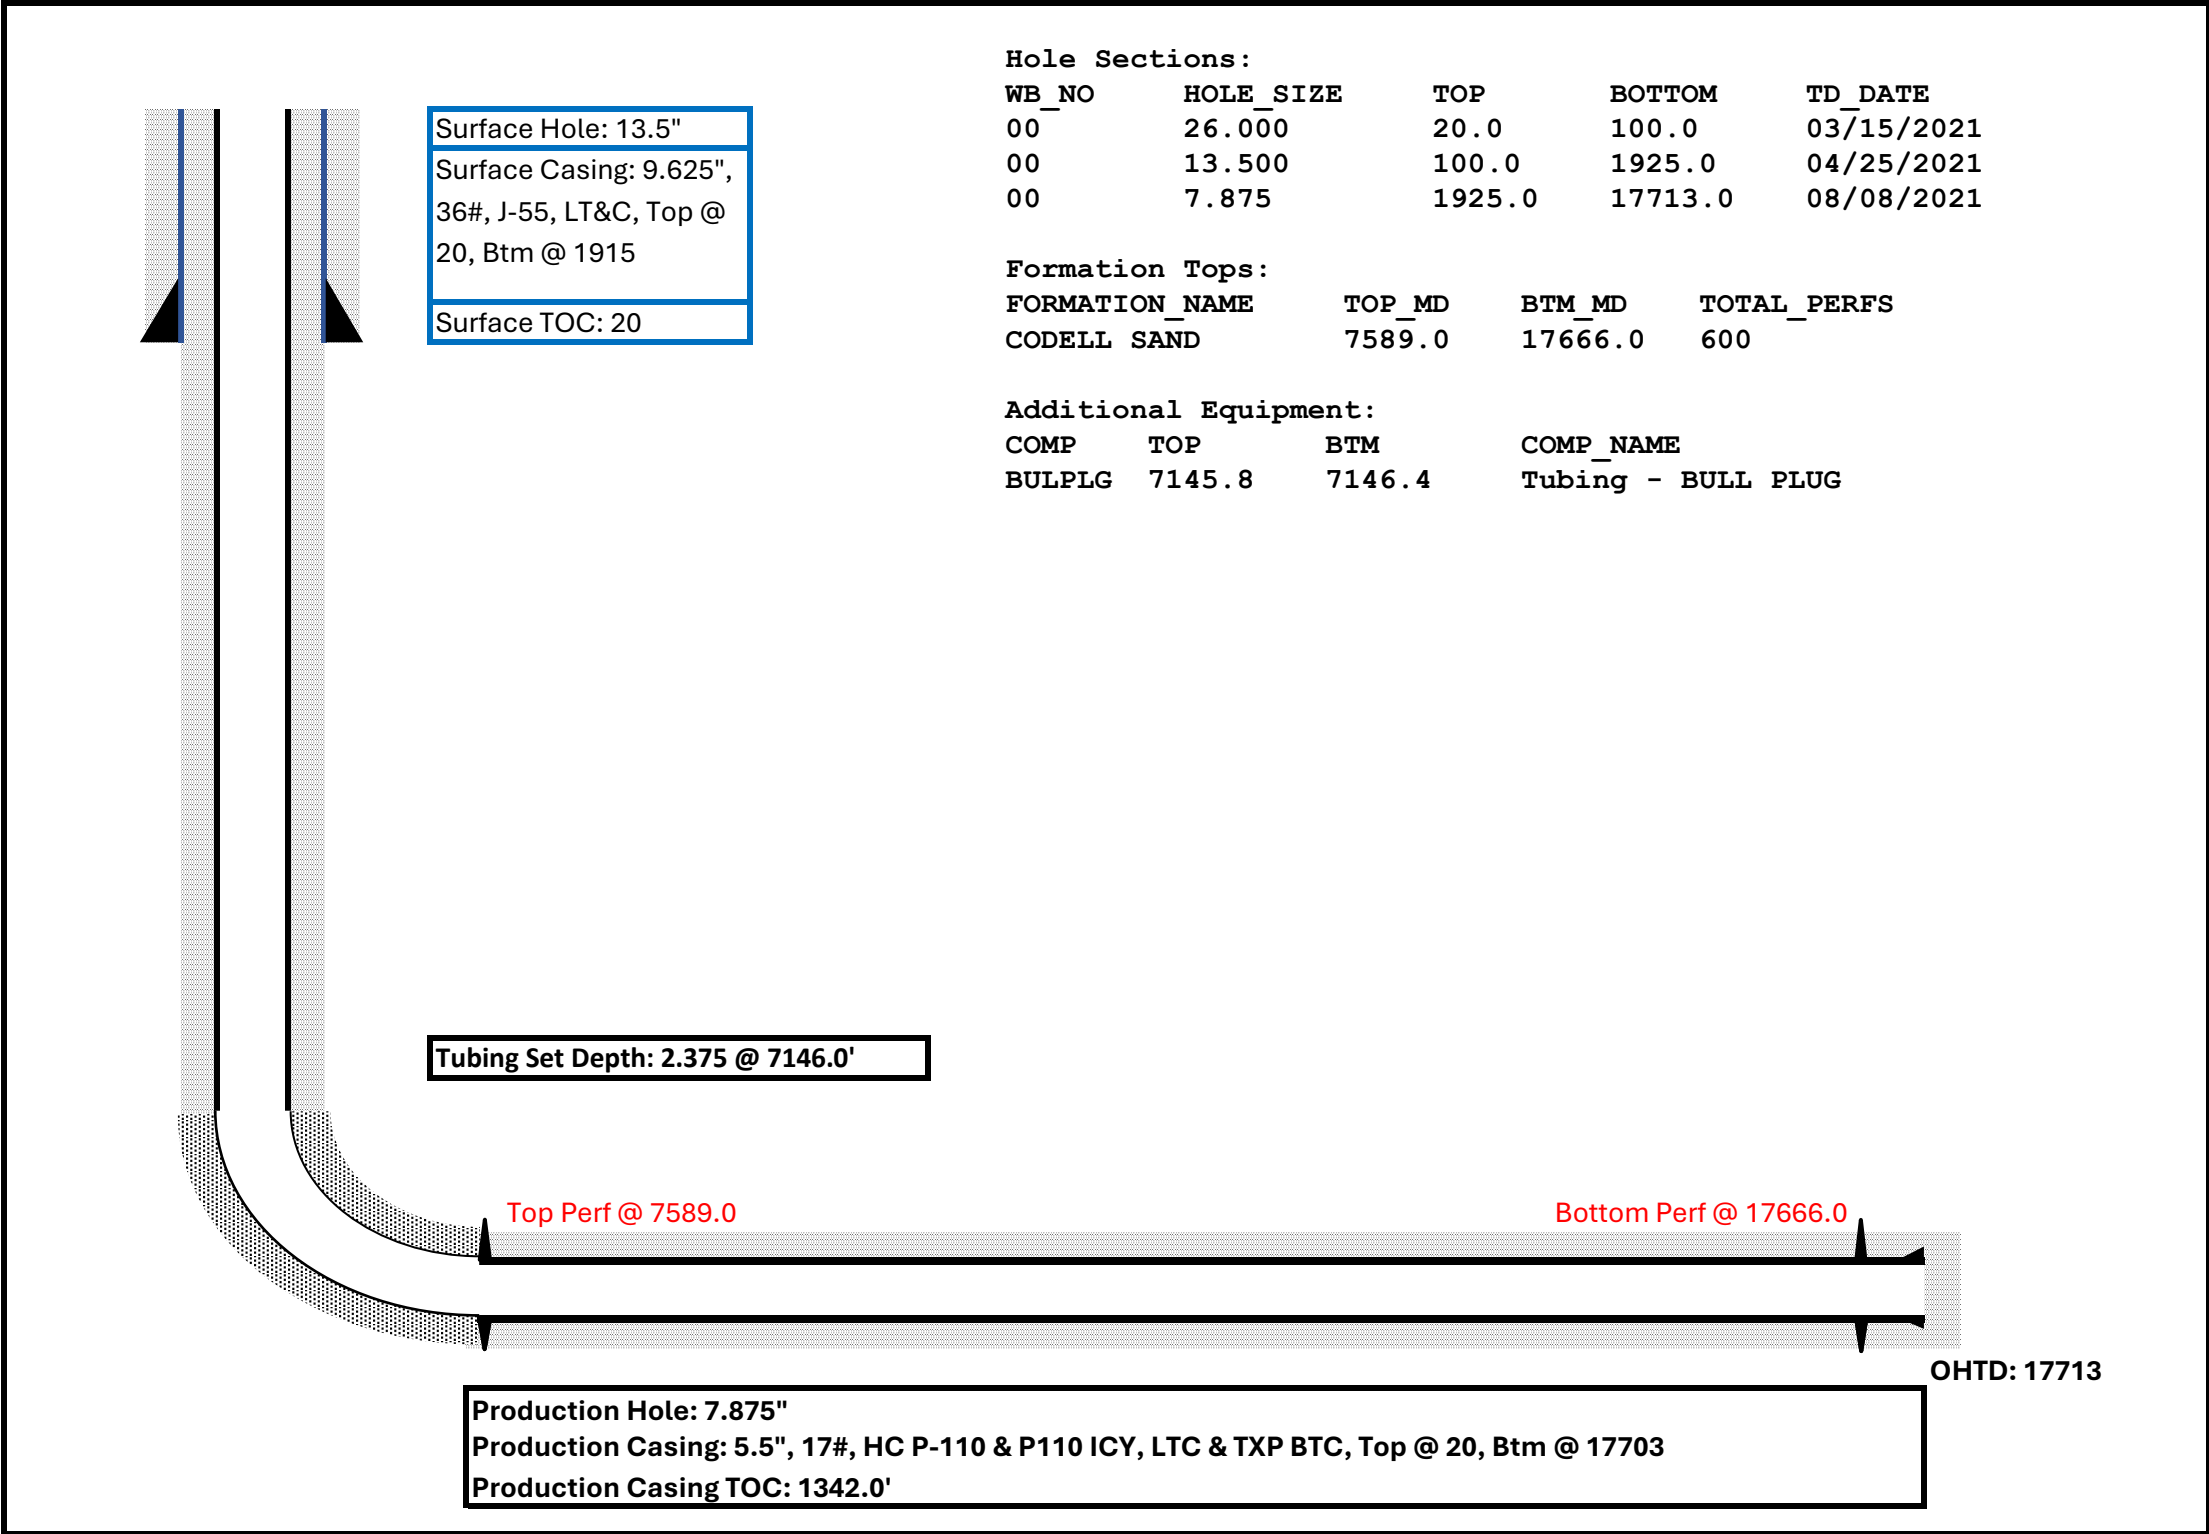

Cement Jobs:

ASSEMBLY_NAME	JOB_TYPE	SACKS_USED	FLUID_TYPE	SLURRY_DESC	TOP	BTM	CBL	LOG_TOC_MD
SURFACE CASING	Primary	0.0	DISPLACEMENT	WATER	20.0	1872.9	No	
SURFACE CASING	Primary	712.0	LEAD	NEAT	20.0	1914.9	No	
SURFACE CASING	Primary	0.0	PRE FLUSH	WATER	20.0	20.0	No	
PRODUCTION CASING	Primary	959.0	TAIL	ECONO CEM	9000.0	17702.0	Yes	1342.0
PRODUCTION CASING	Primary	644.0	LEAD	ELASTICEM	2500.0	9000.0	Yes	1342.0
PRODUCTION CASING	Primary	0.0	SPACER	TUNED SPACER 3	20.0	2500.0	Yes	1342.0
PRODUCTION CASING	Primary	0.0	DISPLACEMENT	WATER	20.0	17700.9	Yes	1342.0