



**Investment Equipment, LLC**

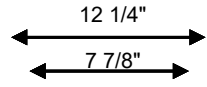

**Srf Csg Cement** 12 1/4" hole, 8 5/8", 24# @ 116'  
85 sks at 116' to Surface

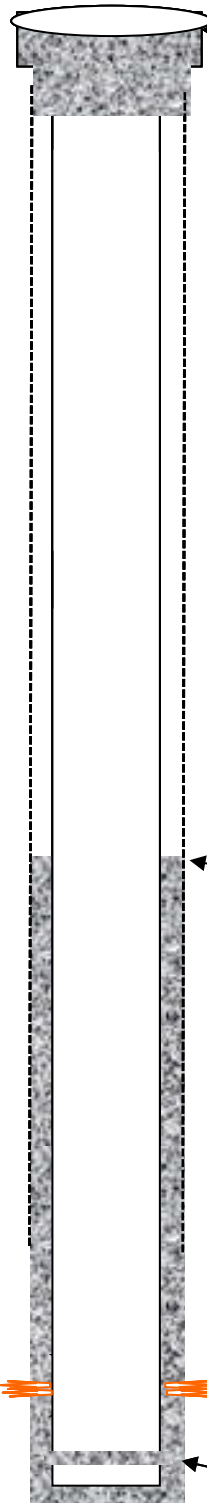

**TOC @ 3437'**

**J Sand Perfs 4905'-4909'**

**Prod Csg Cement** 7 7/8" hole, 5 1/2", 14# @ 4961'  
225 sks at 3437-4961'

**PBTD 4944' KB**  
**TD 4961' KB**

General Well Info			
<b>Well Name:</b>	Hunt #2-24	<b>Field:</b>	Hotspur
<b>Diagram Date:</b>	12/17/2024	<b>County:</b>	Washington
<b>Srf Location:</b>	SESE 24 2S55W	<b>State:</b>	Colorado
<b>Spud:</b>	4/26/2005	<b>API #:</b>	05-121-10304
<b>GL Elev:</b>	4739'		
Formation Tops			
Zone	Depth	Zone	Depth
Bentonite	4707'	Huntsman	4819'
D Sand	4799'	J Sand	4849'

Srf Csg 12 1/4" hole, 8 5/8", 24# @ 116'  
Cmt 85 sks at 116' to Surface  
1st Csg 7 7/8" hole, 5 1/2", 14# @ 4961'  
Cmt 225 sks at 3437-4961'

TOC Calculation		
14# cement slurry density	1.16	cuft/sx
	225	sx
Volume of cement	261	cuft
Piping	5.7737	ft/cuft
Cement height	1506.9357	ft
Casing Set Depth	4944	ft
<b>Calculated TOC</b>	<b>3437</b>	<b>ft</b>