


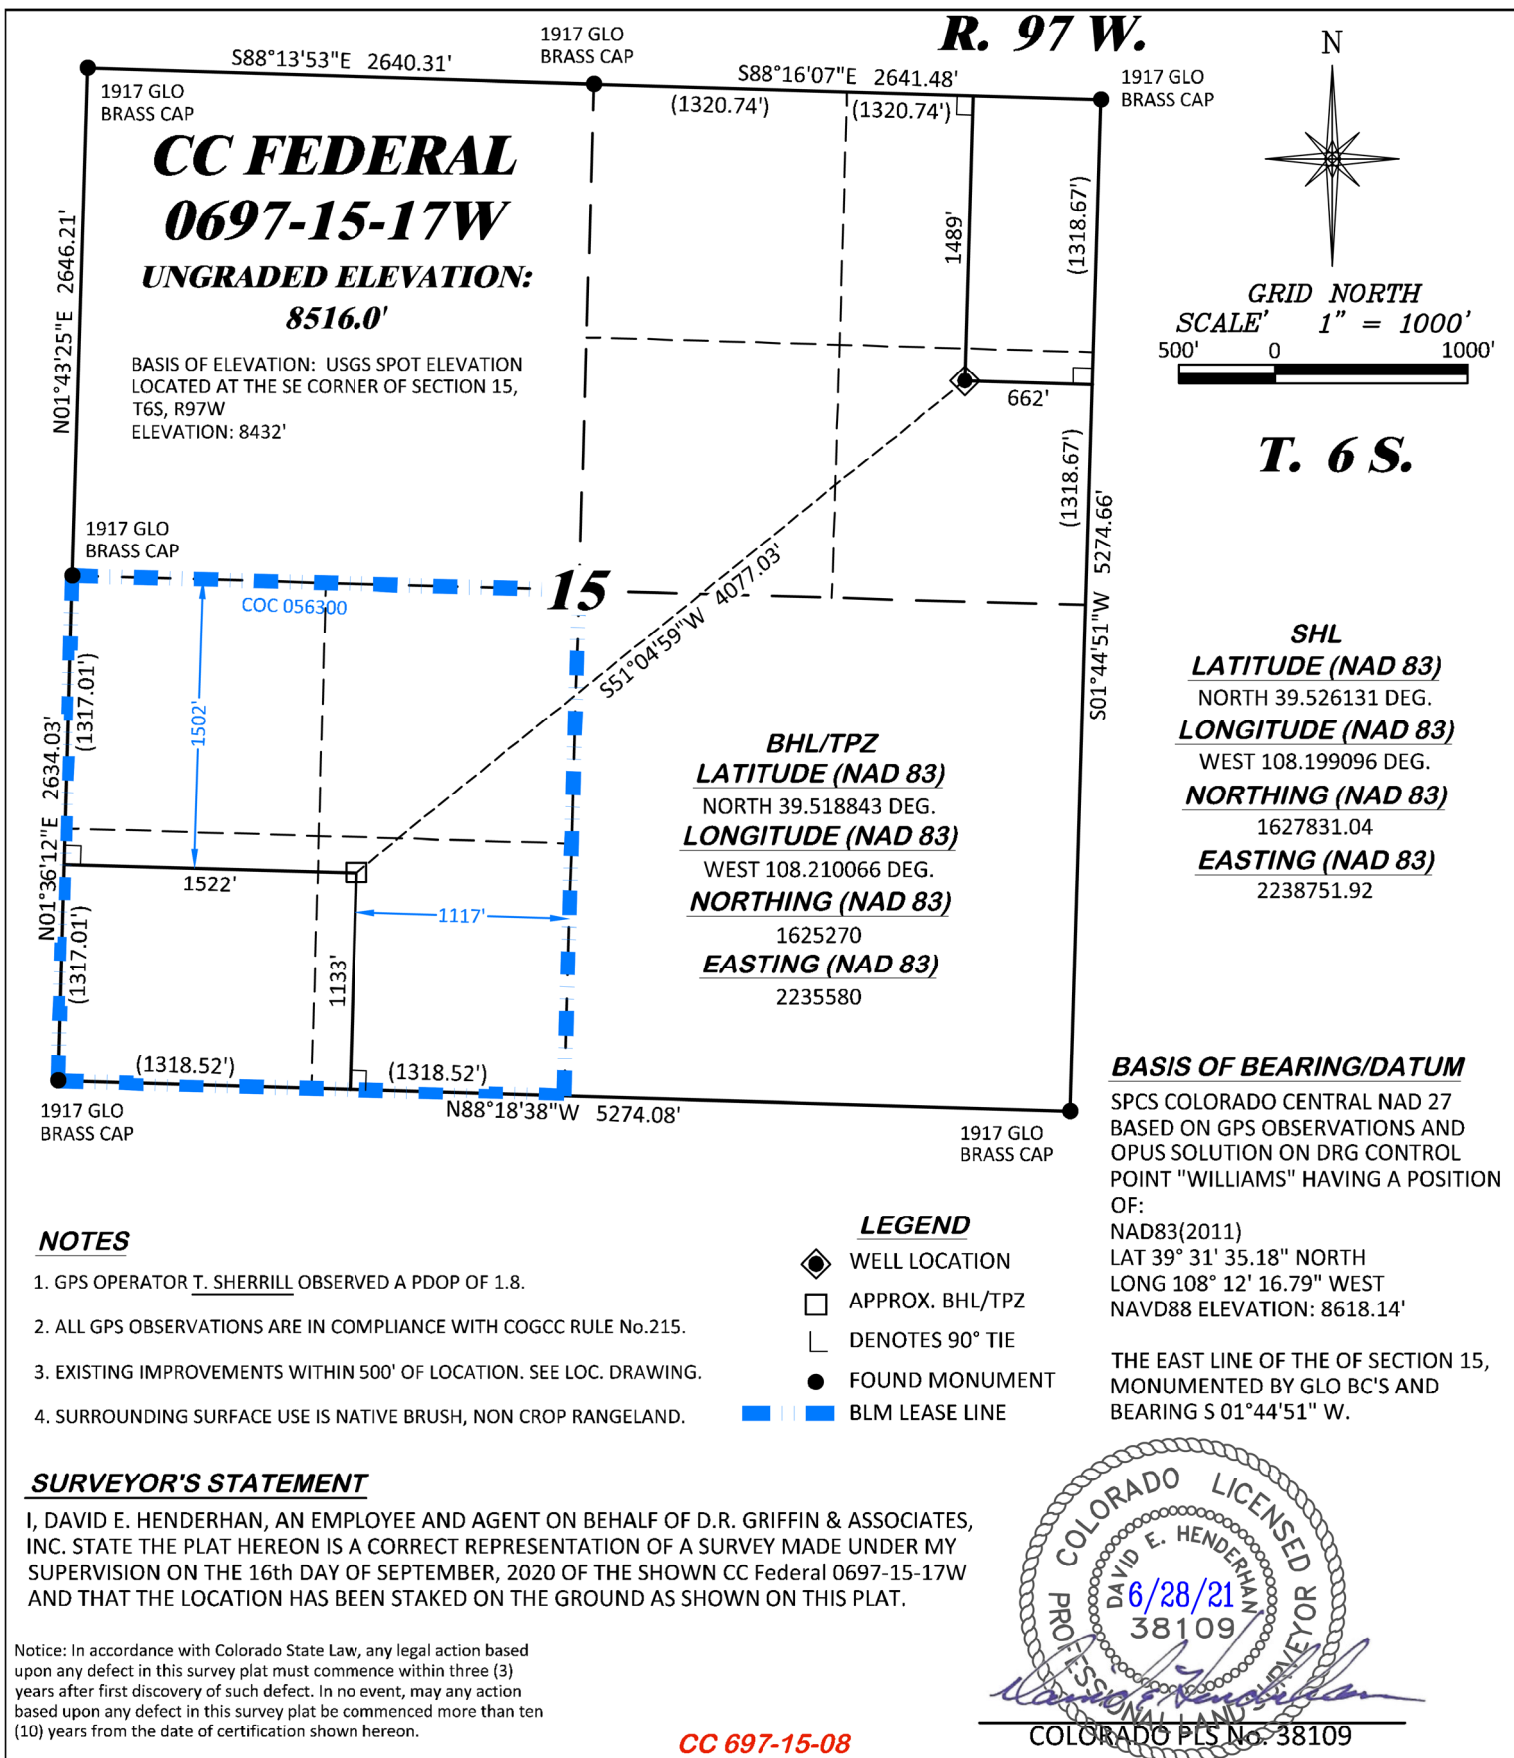

DRG DAVID E. HENDERHAN & ASSOCIATES, INC. (307) 362-5028 1414 ELK ST., ROCK SPRINGS, WY 82901 <table> <tr> <td>DRAWN: 12/8/2020 - DEH</td> <td>SCALE: 1" = 1000'</td> </tr> <tr> <td>REVISED: 6/28/2021 - DEH</td> <td>DRG JOB No. 22026</td> </tr> <tr> <td>REVISED SLOT ASSIGNMENT</td> <td>B10-15-17W</td> </tr> </table>	DRAWN: 12/8/2020 - DEH	SCALE: 1" = 1000'	REVISED: 6/28/2021 - DEH	DRG JOB No. 22026	REVISED SLOT ASSIGNMENT	B10-15-17W	PLAT OF DRILLING LOCATION IN SENE, SECTION 15, FOR LARAMIE ENERGY, LLC. 1489' F/NL, & 662' F/EL, SECTION 15, T. 6 S., R. 97 W., 6TH P.M., GARFIELD COUNTY, COLORADO
DRAWN: 12/8/2020 - DEH	SCALE: 1" = 1000'						
REVISED: 6/28/2021 - DEH	DRG JOB No. 22026						
REVISED SLOT ASSIGNMENT	B10-15-17W						