

Chaco Energy Co. Wellbore Schematic

KB: 8' AGL
GL: 4615' ASL


Horn #2
API: 05-121-06694
NW SW 34-1N-54W
2141' FSL & 810' FWL
Washington County, CO
Spar Field

Conductor:
Unknown

Surface Hole: 12-1/4"

Surface Casing:
8-5/8" 20# H40 @ 100'
cmt w/ 75 sx, returns to surface

Prod Hole: 7-7/8"

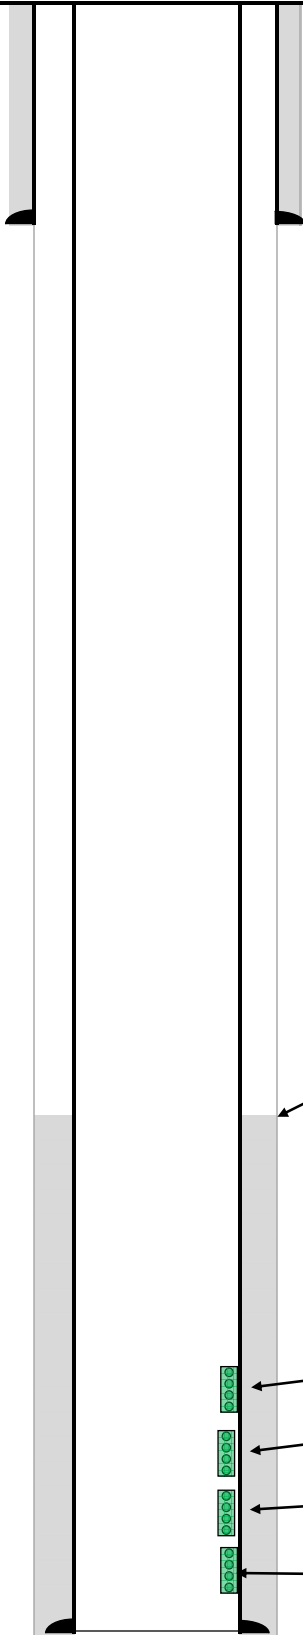

TOC @ 4130' (calc)
Cmt w/ 150 sx

J Sand:
4837-40' (5/6/1992) Pumped 2000 gal 15% FE

J Sand:
4844.5 - 46.5' (3/8/1966)

J Sand:
4854-59' (1/12/1965)

J Sand:
4859-63' (3/8/1966)

Production Casing:
5-1/2" 14# J55 @ 4922'

Hole TD: 4925'
PBTD: 4889'

Schematic not to scale

Date: 7/5/2021