




PA Wellbore For State - Vertical

Well Name: BERNHARDT 3-36

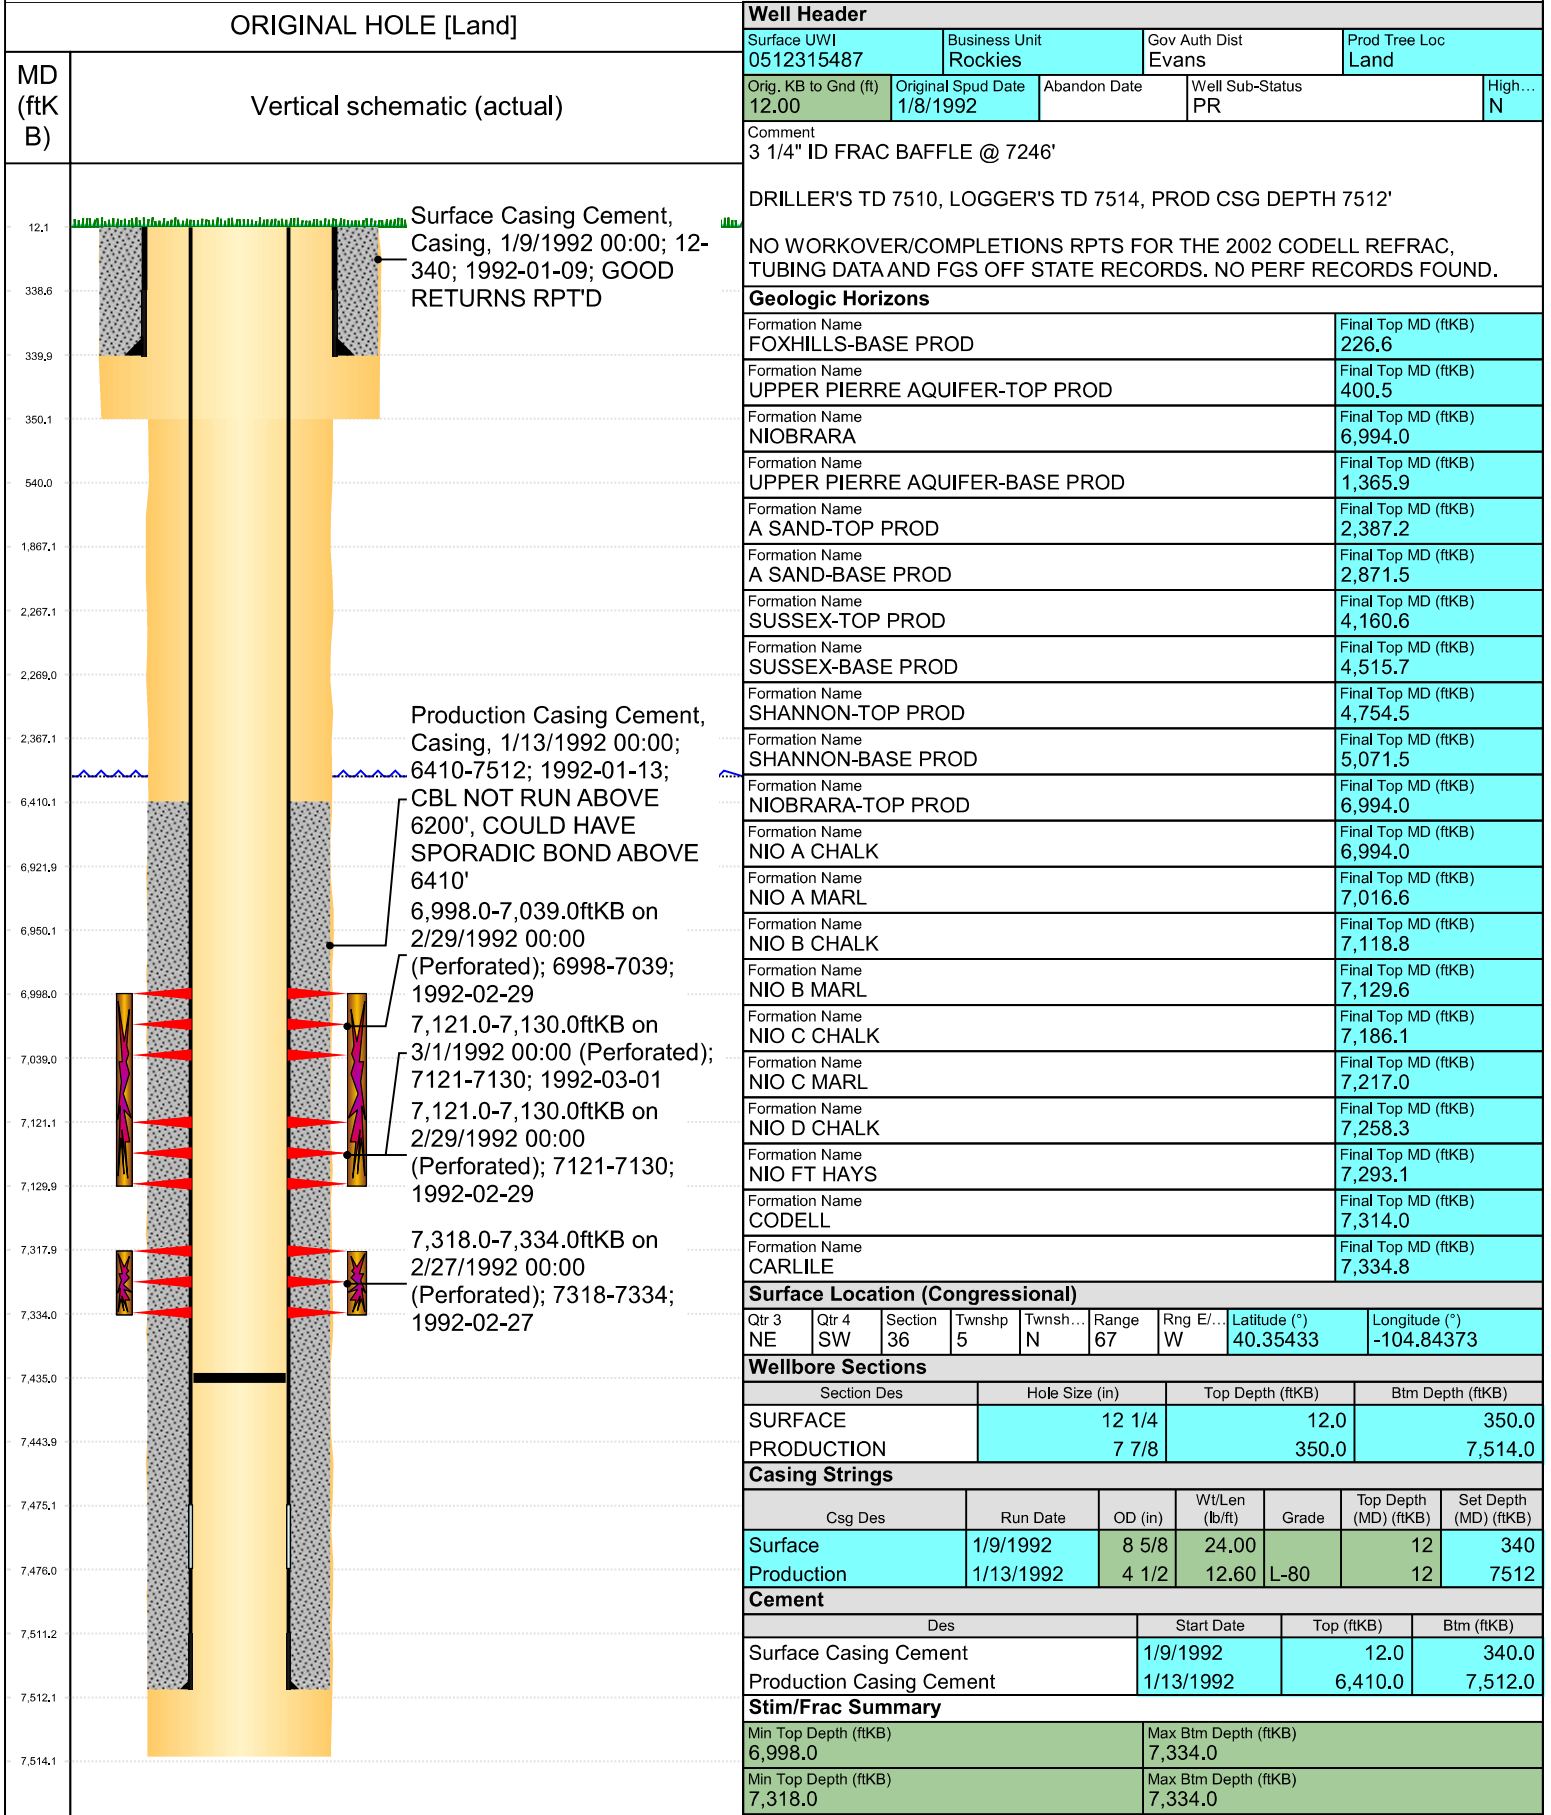



PA Wellbore For State - Vertical

Well Name: BERNHARDT 3-36

