
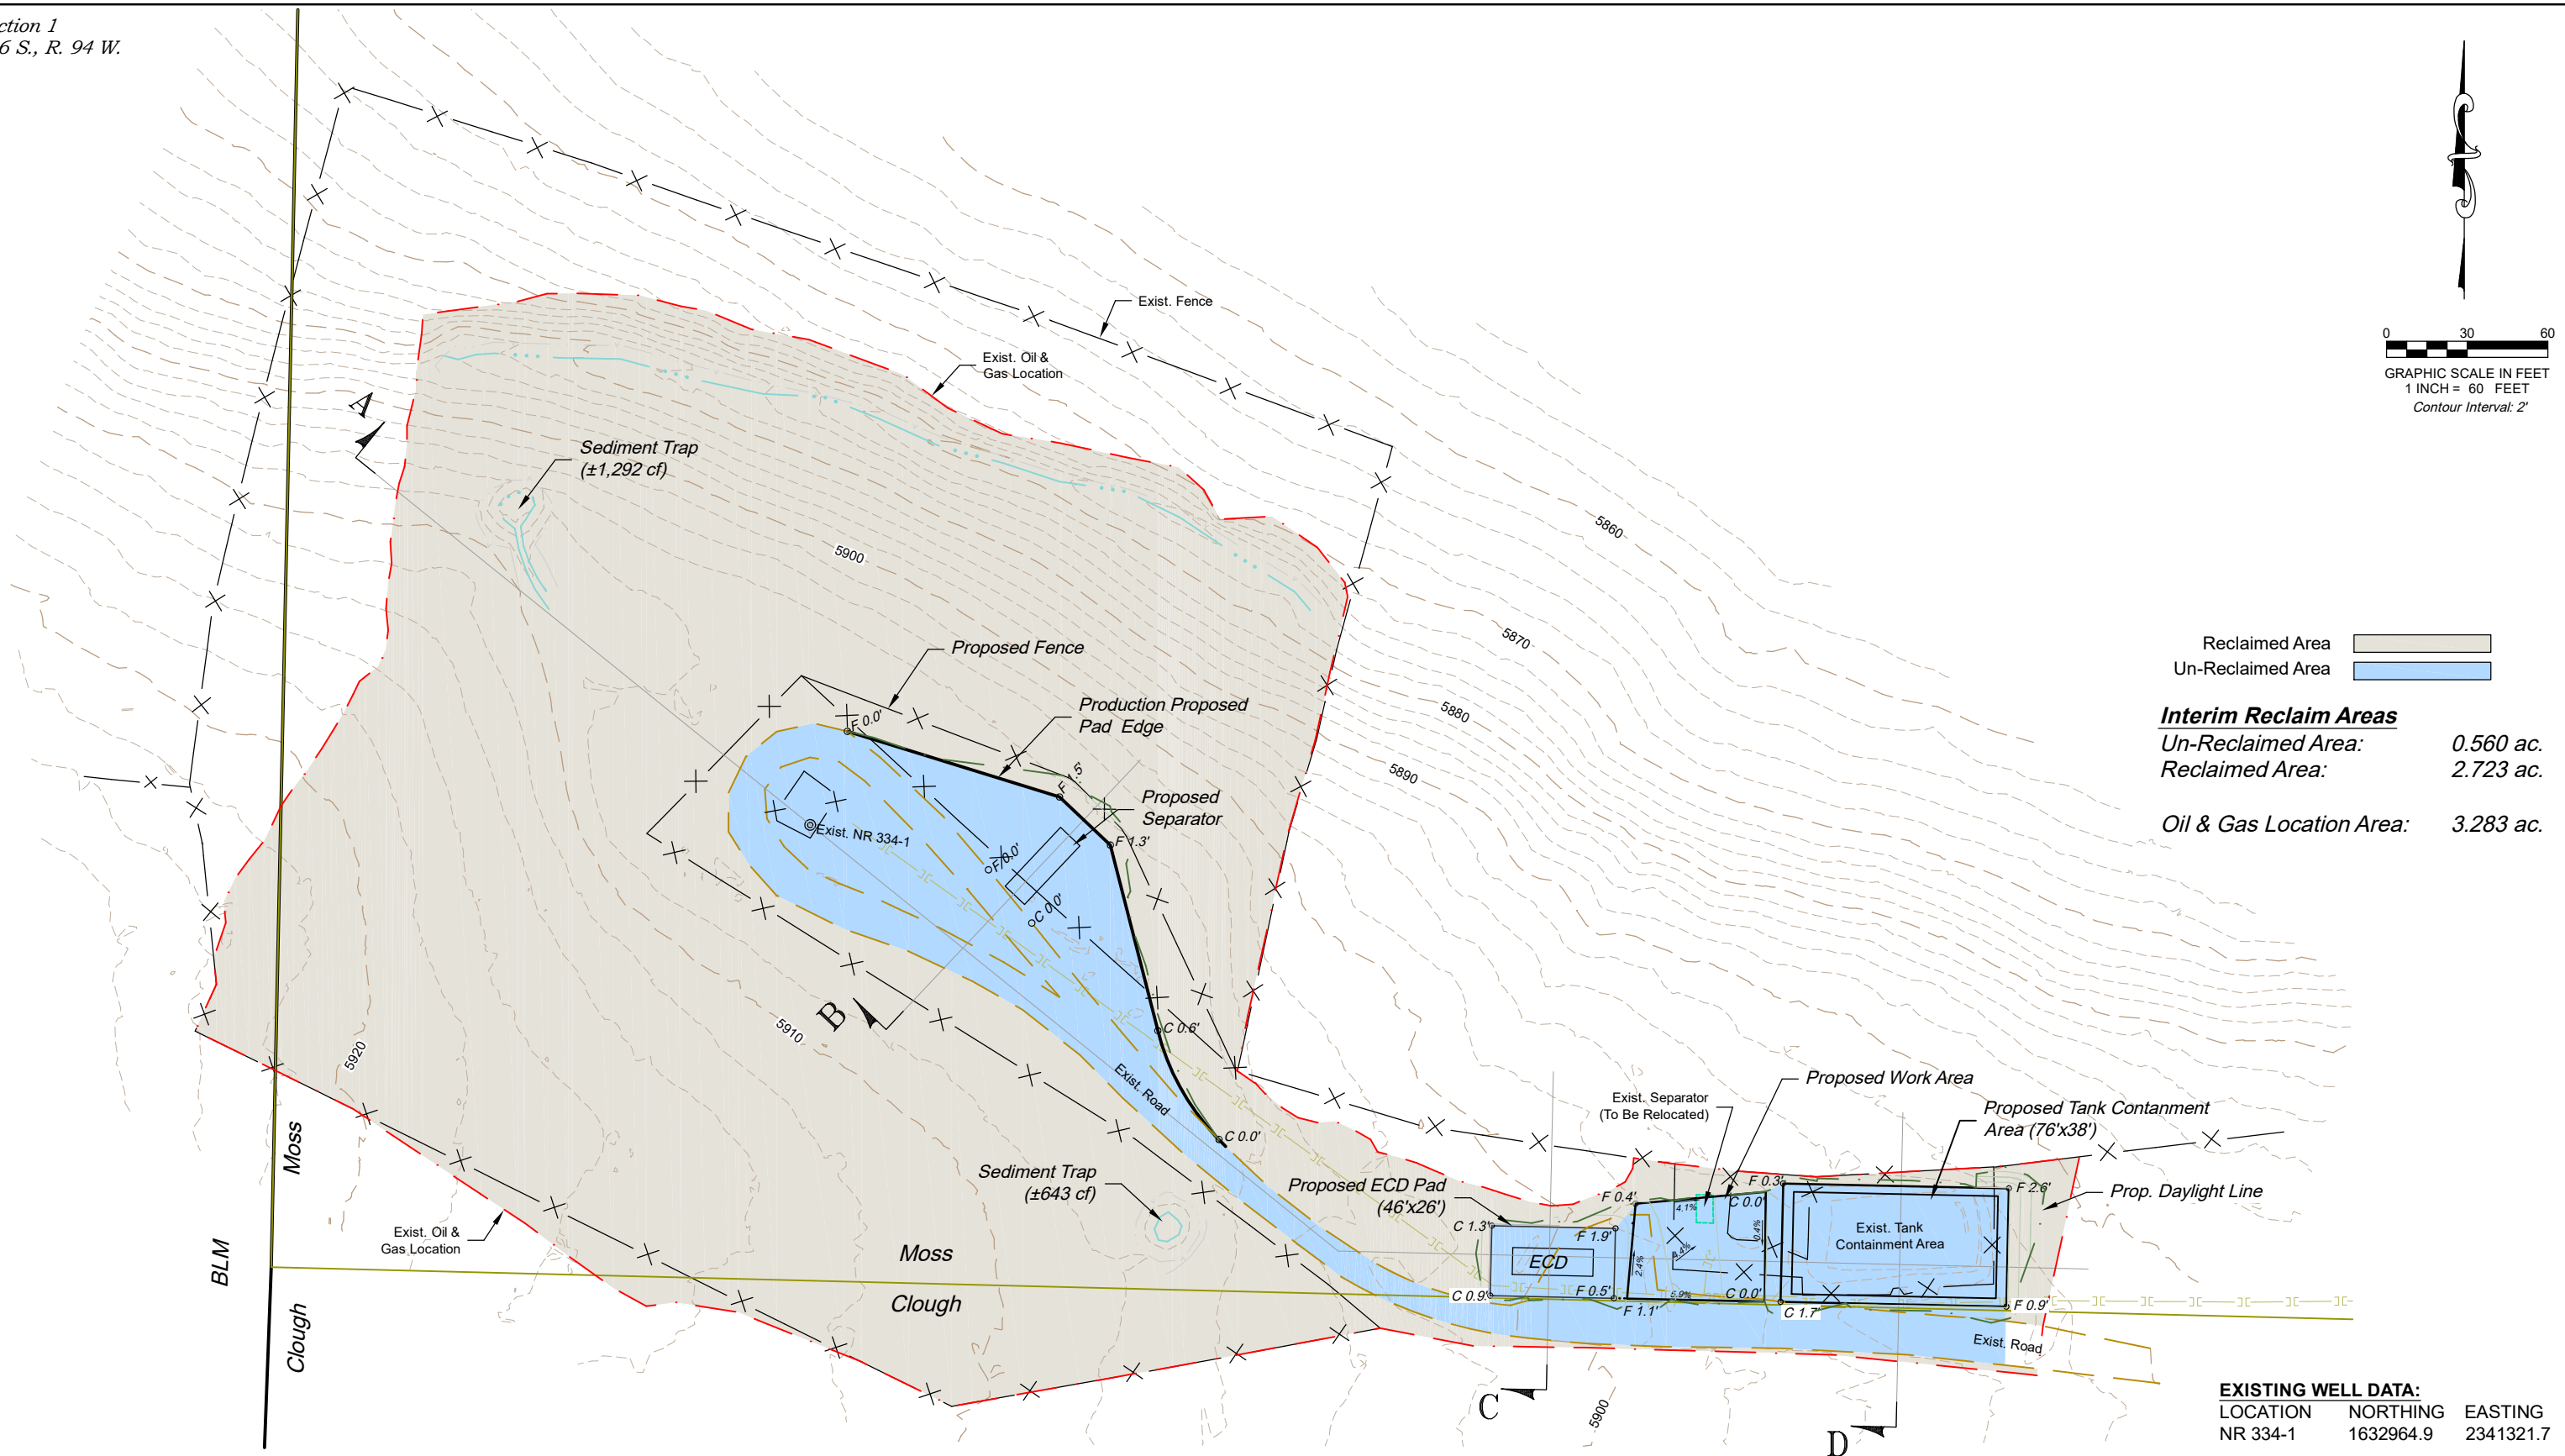


Section 1
T. 6 S., R. 94 W.

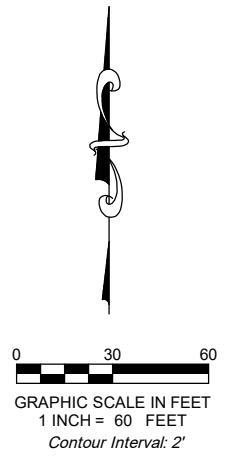

Reclaimed Area	
Un-Reclaimed Area	
Interim Reclaim Areas	
Un-Reclaimed Area:	0.560 ac.
Reclaimed Area:	2.723 ac.
Oil & Gas Location Area:	3.283 ac.

EXISTING WELL DATA:

LOCATION	NORTHING	EASTING
NR 334-1	1632964.9	2341321.7

REVISED: 3/05/25

136 East Third Street
Rifle, Colorado 81650
Ph. (970) 625-1330
Fax (970) 625-2773

SCALE:	1" = 60'
DATE:	8/15/23
PROJECT:	TEP Valley
DFT:	cs

Construction Plan Prepared for:

TEP Rocky Mountain LLC

NR 334-1 Pad
CONSTRUCTION LAYOUT