
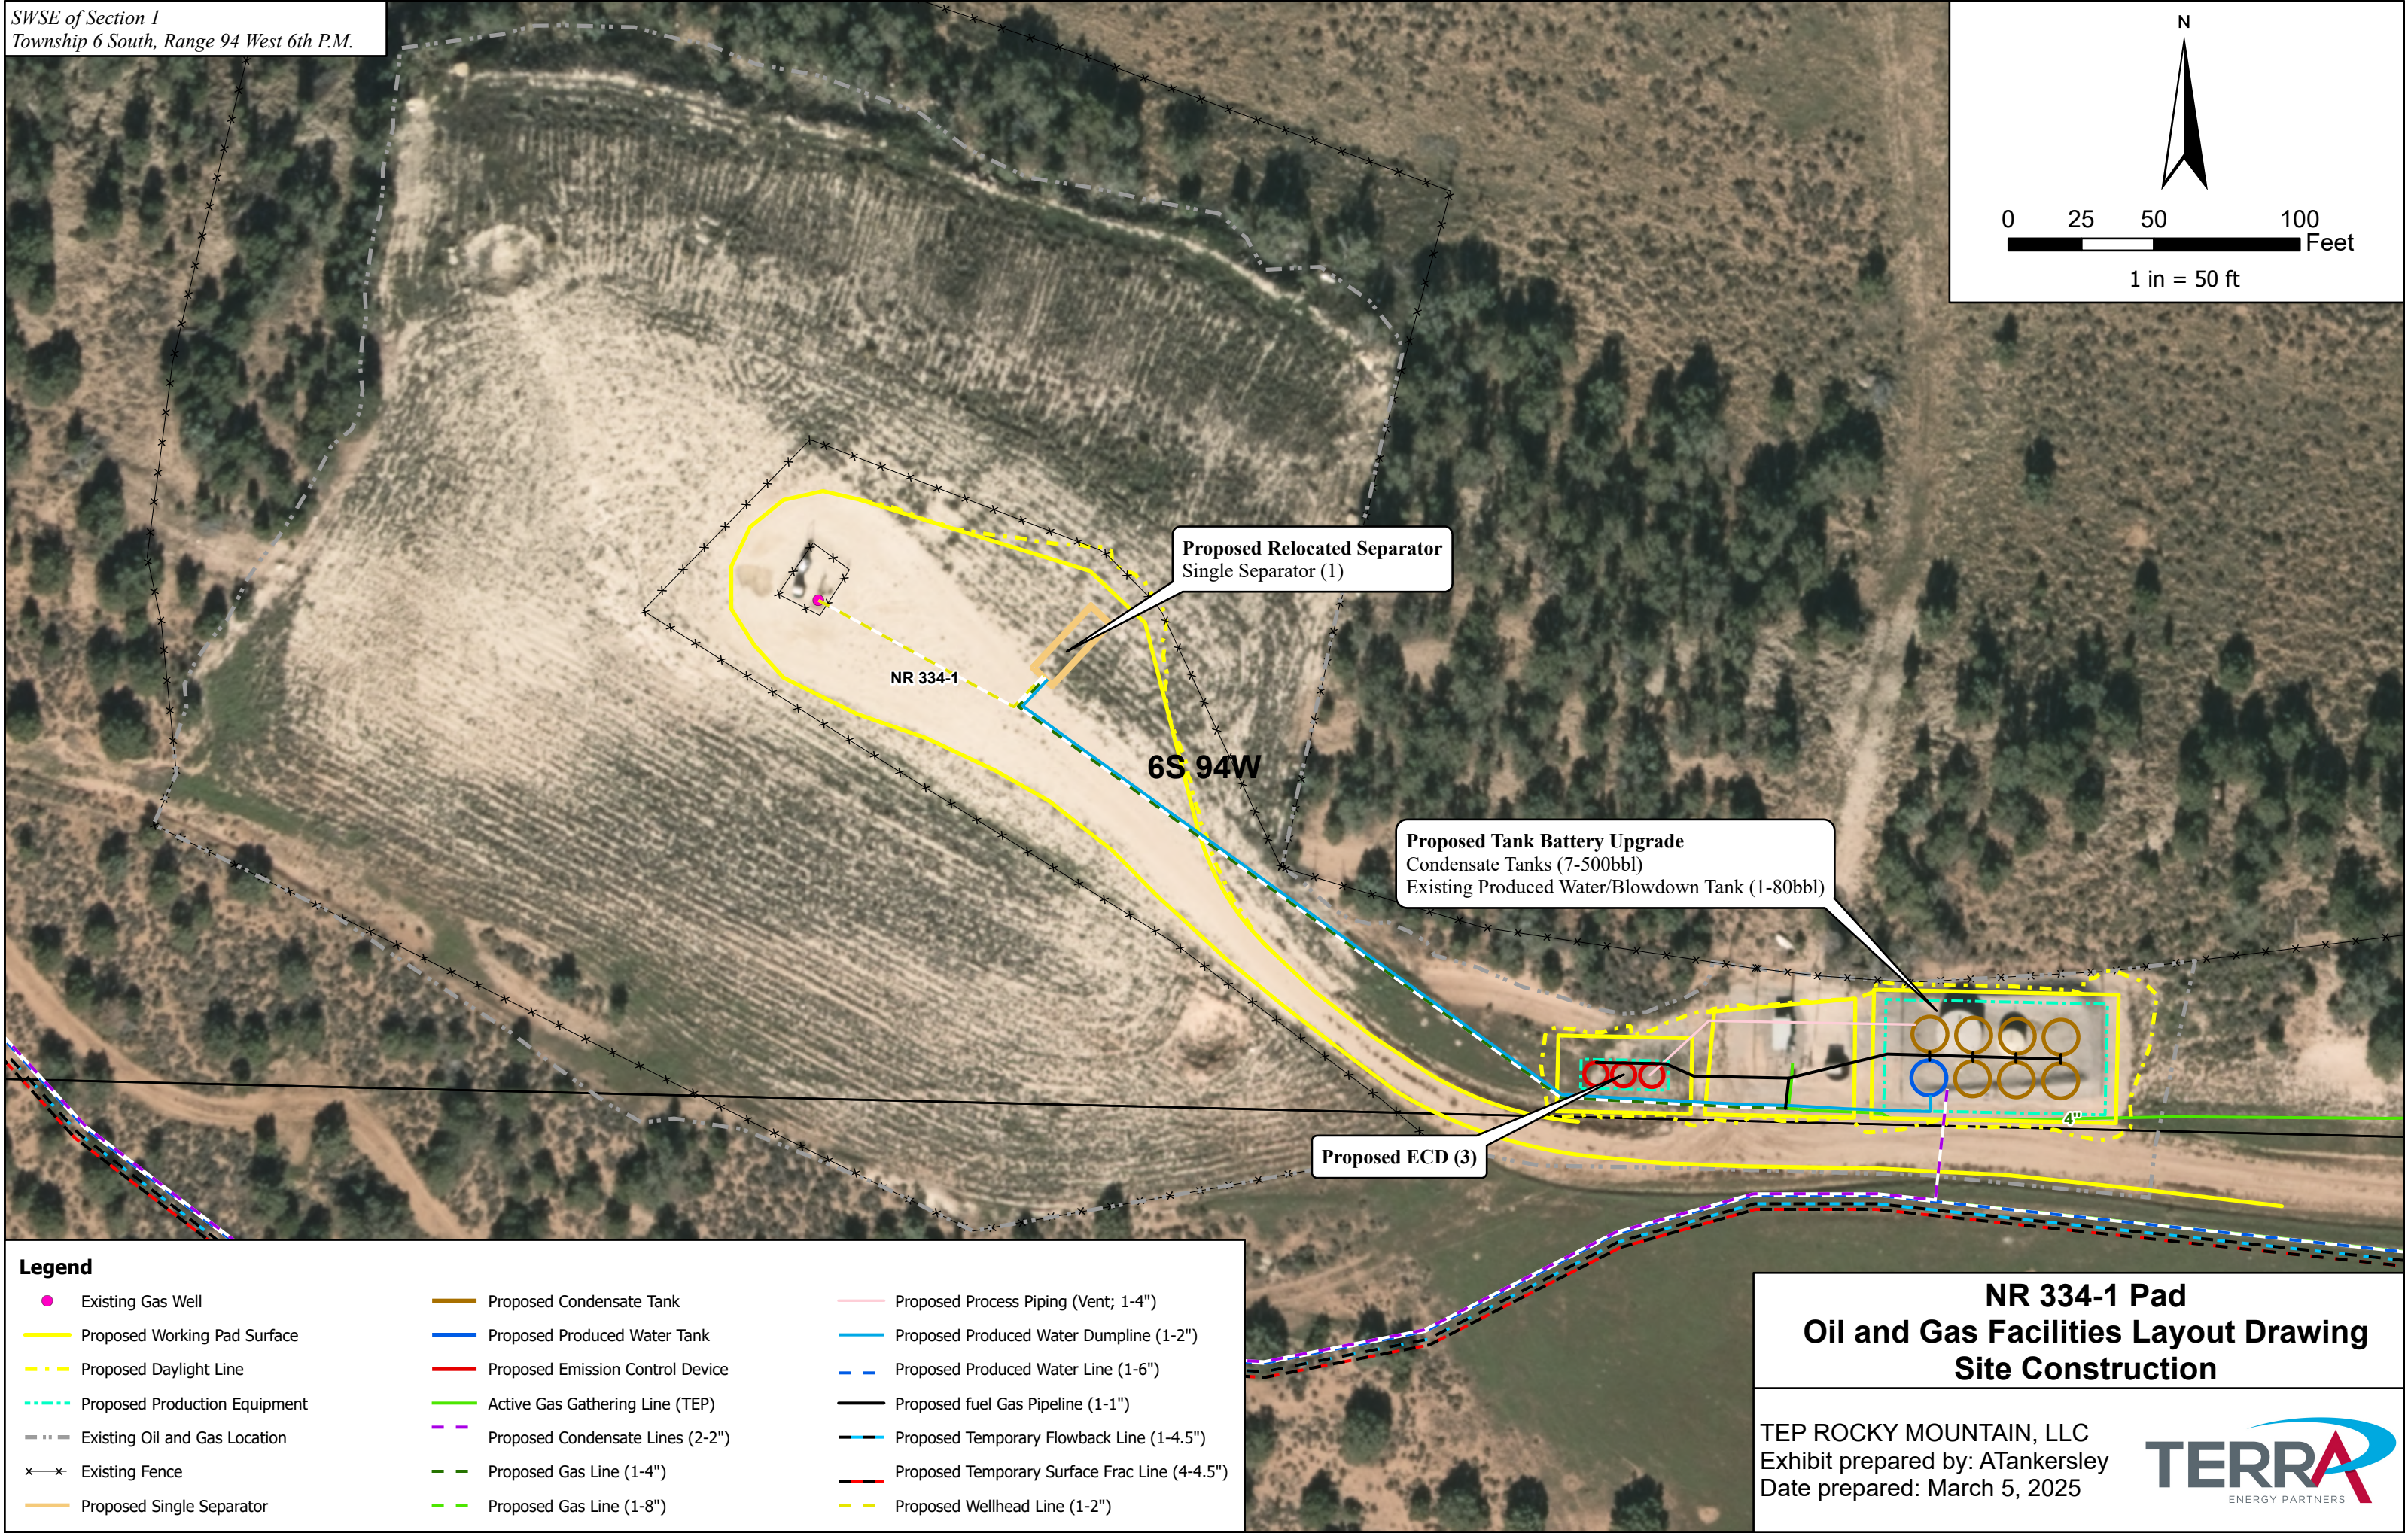


SWSE of Section 1  
Township 6 South, Range 94 West 6th P.M.

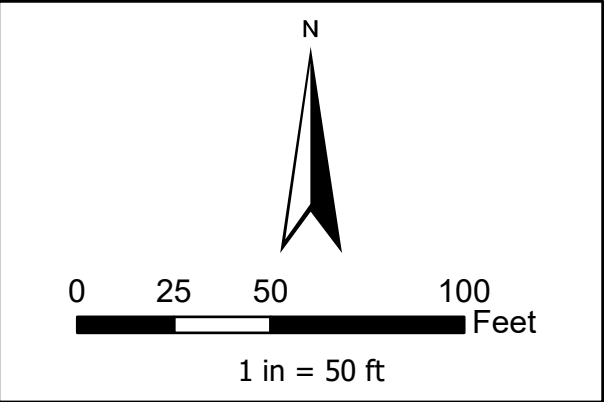

Legend			
	Existing Gas Well		Proposed Condensate Tank
	Proposed Working Pad Surface		Proposed Produced Water Tank
	Proposed Daylight Line		Proposed Emission Control Device
	Proposed Production Equipment		Active Gas Gathering Line (TEP)
	Existing Oil and Gas Location		Proposed Condensate Lines (2-2")
	Existing Fence		Proposed Gas Line (1-4")
	Proposed Single Separator		Proposed Gas Line (1-8")
			Proposed Process Piping (Vent; 1-4")
			Proposed Produced Water Dumpline (1-2")
			Proposed Produced Water Line (1-6")
			Proposed fuel Gas Pipeline (1-1")
			Proposed Temporary Flowback Line (1-4.5")
			Proposed Temporary Surface Frac Line (4-4.5")
			Proposed Wellhead Line (1-2")

**NR 334-1 Pad**  
**Oil and Gas Facilities Layout Drawing**  
**Site Construction**

TEP ROCKY MOUNTAIN, LLC  
Exhibit prepared by: ATankersley  
Date prepared: March 5, 2025