

Lease & Well No. Carney CT 9-35

Company	SCOUT
Field Name	RANGELY
Location	NENW, SEC35, T2N, R102W
Short Name	CAR9-35
County & State	Rio Blanco, CO
API No.	05-103-05486
Updated by	Austin Mayer
Date of Diagram	2/10/2025
Kelly Bushing	5,358'
Ground Level	5,347'
Spud Date:	1/20/1947
Completion Date:	4/18/1947

Casing Leak Details	

Surface Casing							
Size	10 3/4"	Weight	40.5#	Grade	H-40	Depth	0'-481'
Year	1947	Sx. Cmt.	225 sx	Circulate	Yes	TOC @	0'


Production Casing							
Size	7"	Weight	23.#	Grade	J-55/N-80	Depth	0'-5845'
Year	1947	Sx. Cmt.	1000 sx	Circulate		TOC @	2300'

Production Linear 1							
Size	5 1/2"	Weight	17.0#	Grade	N-80	Depth	5268'-5833'
Year	1956	Sx. Cmt.	45 sx	Circulate		TOC @	

ITEM	DESCRIPTION	O.D.	I.D.	LENGTH	DEPTH
Well Type: Temporary Shut-In					
1	KB				10.00
2	Hanger			0.85	10.00
3	Compression #12,000			-1.50	10.85
4	Pin x Pin 2 7/8" Bare Tubing	3.460	2.441	31.25	9.35
5	4' x 2 7/8" Pup Jnt FL	3.668	2.441	4.15	40.60
6	161 Jnts of 2 7/8" Bare Tubing (Double Yellow)	3.668	2.441	5092.52	44.75
7	7" x 2 7/8" PS1-X Premium Packer (Redress)	6.078	2.401	7.50	5137.27
RHS-RHR Coated & Carbide Slips					
8	10' x 2 7/8" PL Pup Jnt	3.668	2.401	10.13	5144.77
9	Polar EXT. 1.875F Slick On/Off Tool 316 S.S.	5.500	1.875	4.50	5154.90
11	6' x 2 7/8" Pup Jnt PL	3.668	2.401	6.14	5159.40
7" x 2 7/8" Loc-Set Packer					
RHS-RHR Coated & Carbide Slips					
					5169.54

Completion Interval:

Open Hole from 5833'-6475' & shot w/ 1473 qt Nitro5877'-6391'

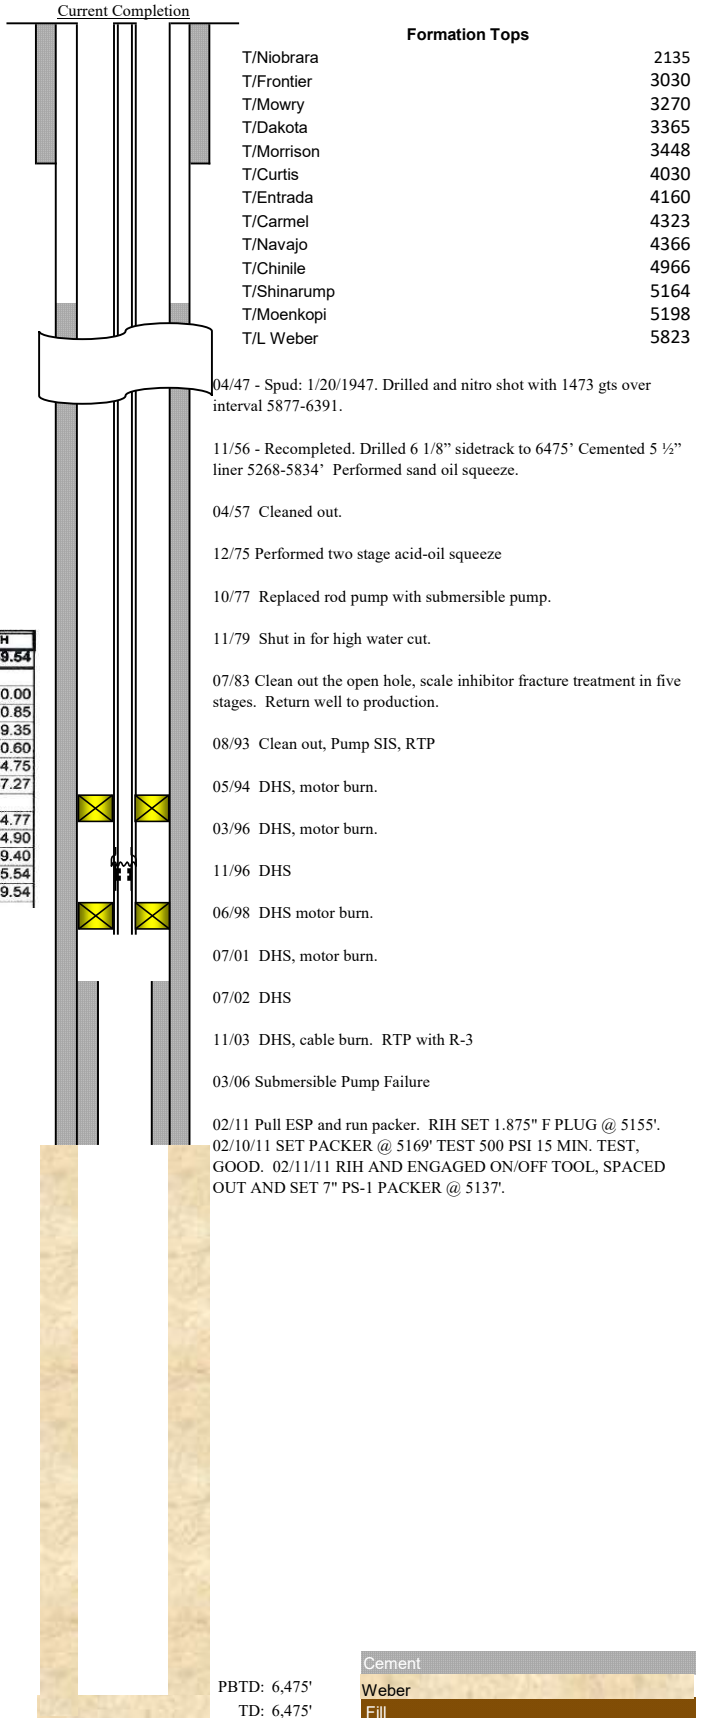

Cement
Weber
Fill