

PEAKVIEW OPERATING COMPANY

WELL: Voloshin Morton 1-8 FIELD: Buck Peak
 County: Moffat Co., CO
 Surface Loc: 2,427' FSL & 1,093' FEL (NE/SE) Sec. 8 T6N-R90W


STATUS: Producer Rod Pump

ELEVATIONS: 6,195' GL

API NO: 05-081-06189

SPUD DATE: 3/11/1973

COMP DATE: 6/5/1973

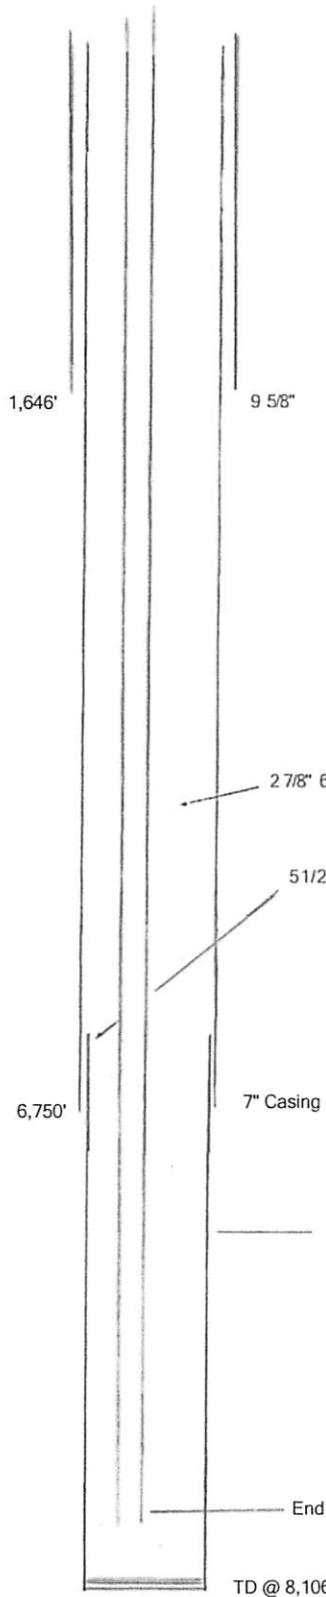

Surface Casing: 12 1/4" hole with 9 5/8" 36# K-55 pipe landed @ 1,646'. Cemented with 140 sxs Howco Lite & 380 sxs "G". Cement Circulated.

Production Casing: 8 3/4" hole with 7" 23# N-80 pipe landed at 6,750'. Cemented with 250 sxs "G". TOC ?

Liner: 6 1/4" hole with 1,407' of 5 1/2" 17# FJ pipe landed at 8,105'. Top of Liner @ 6,698'. Uncemented.

TD Measured Depth: 8,106'

2 7/8" 6.5# L-80 8 d tbg

5 1/2" LinerTop @ 6,698'

7" Casing

5 1/2" Slotted Liner, Uncemented. Liner slotted @ 6,900'-8,100' OA

End of 2 7/8" Tubing @ 7,821'+/-

TD @ 8,106' MD