


CANNON 14N-E3HZ O SA IA RETROFIT

FACILITY AERIAL

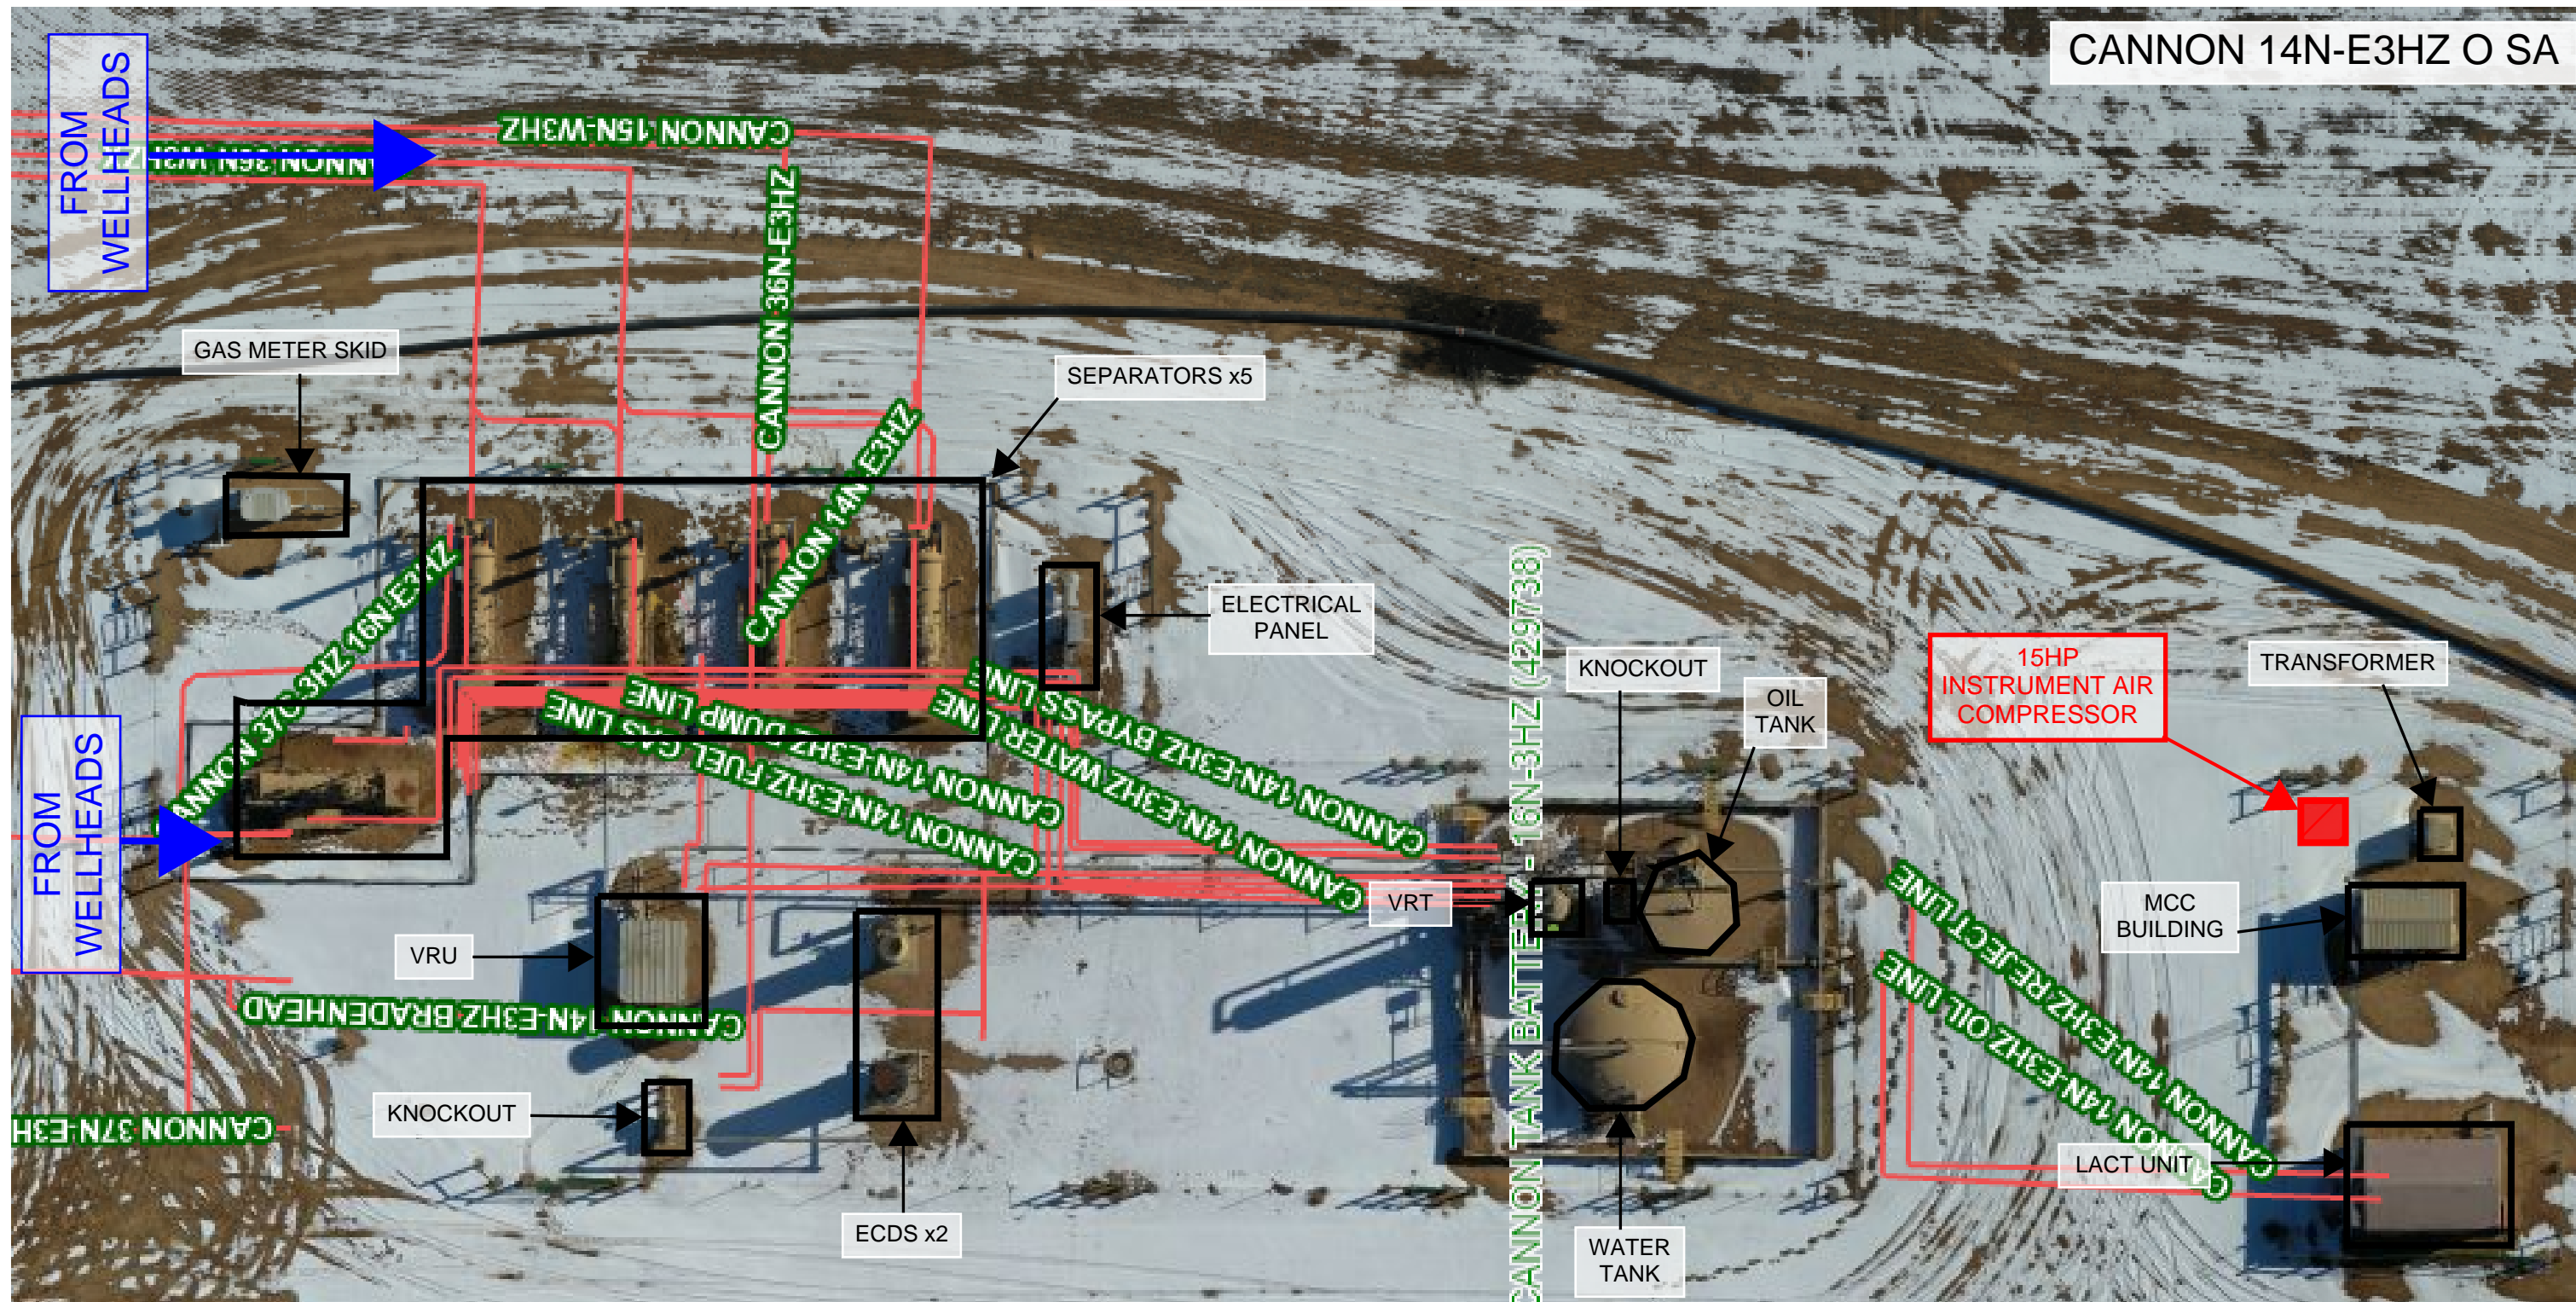

NOTES:

DATE:	07/23/2025	
	REVISIONS	
-		
-		
-		
4		
3		
2		
1		
0	IA RETROFIT	07/23/25
No.	Description	DATE



OCcidental PETROLEUM CORPORATION
 Rockies Maintenance Facilities & Construction
 501 N. Division Blvd. | Platteville, CO

Facility Layout and Plot Plan

KERR-MCGEE OIL & GAS ONSHORE LP
 CANNON 14N-E3HZ O SA
 DJ-L0477-BT001

IA RETROFIT PLOT PLAN