


Current Wellbore Schematic

Well Name: Graham 1
 Location: 1988' FSL, 2020' FWL, NESW Sec 13, T7N, R60W
 County: Weld
 API #: 05-123-05365
 Co-ordinates: 40.573356 / -104.043390
 Elevations: GROUND: --
 KB: 4873'
 Depths (KB): PBTD: --
 TD: 6950'

Date Prepared: 6/26/2025
 Last Updated: 6/26/2025
 Spud Date: 1/8/1956
 Completion Date: 1/22/1956
 Last Workover Date: 2/29/1956
 Prepared by: Jake Van Bramer
 Updated by: --

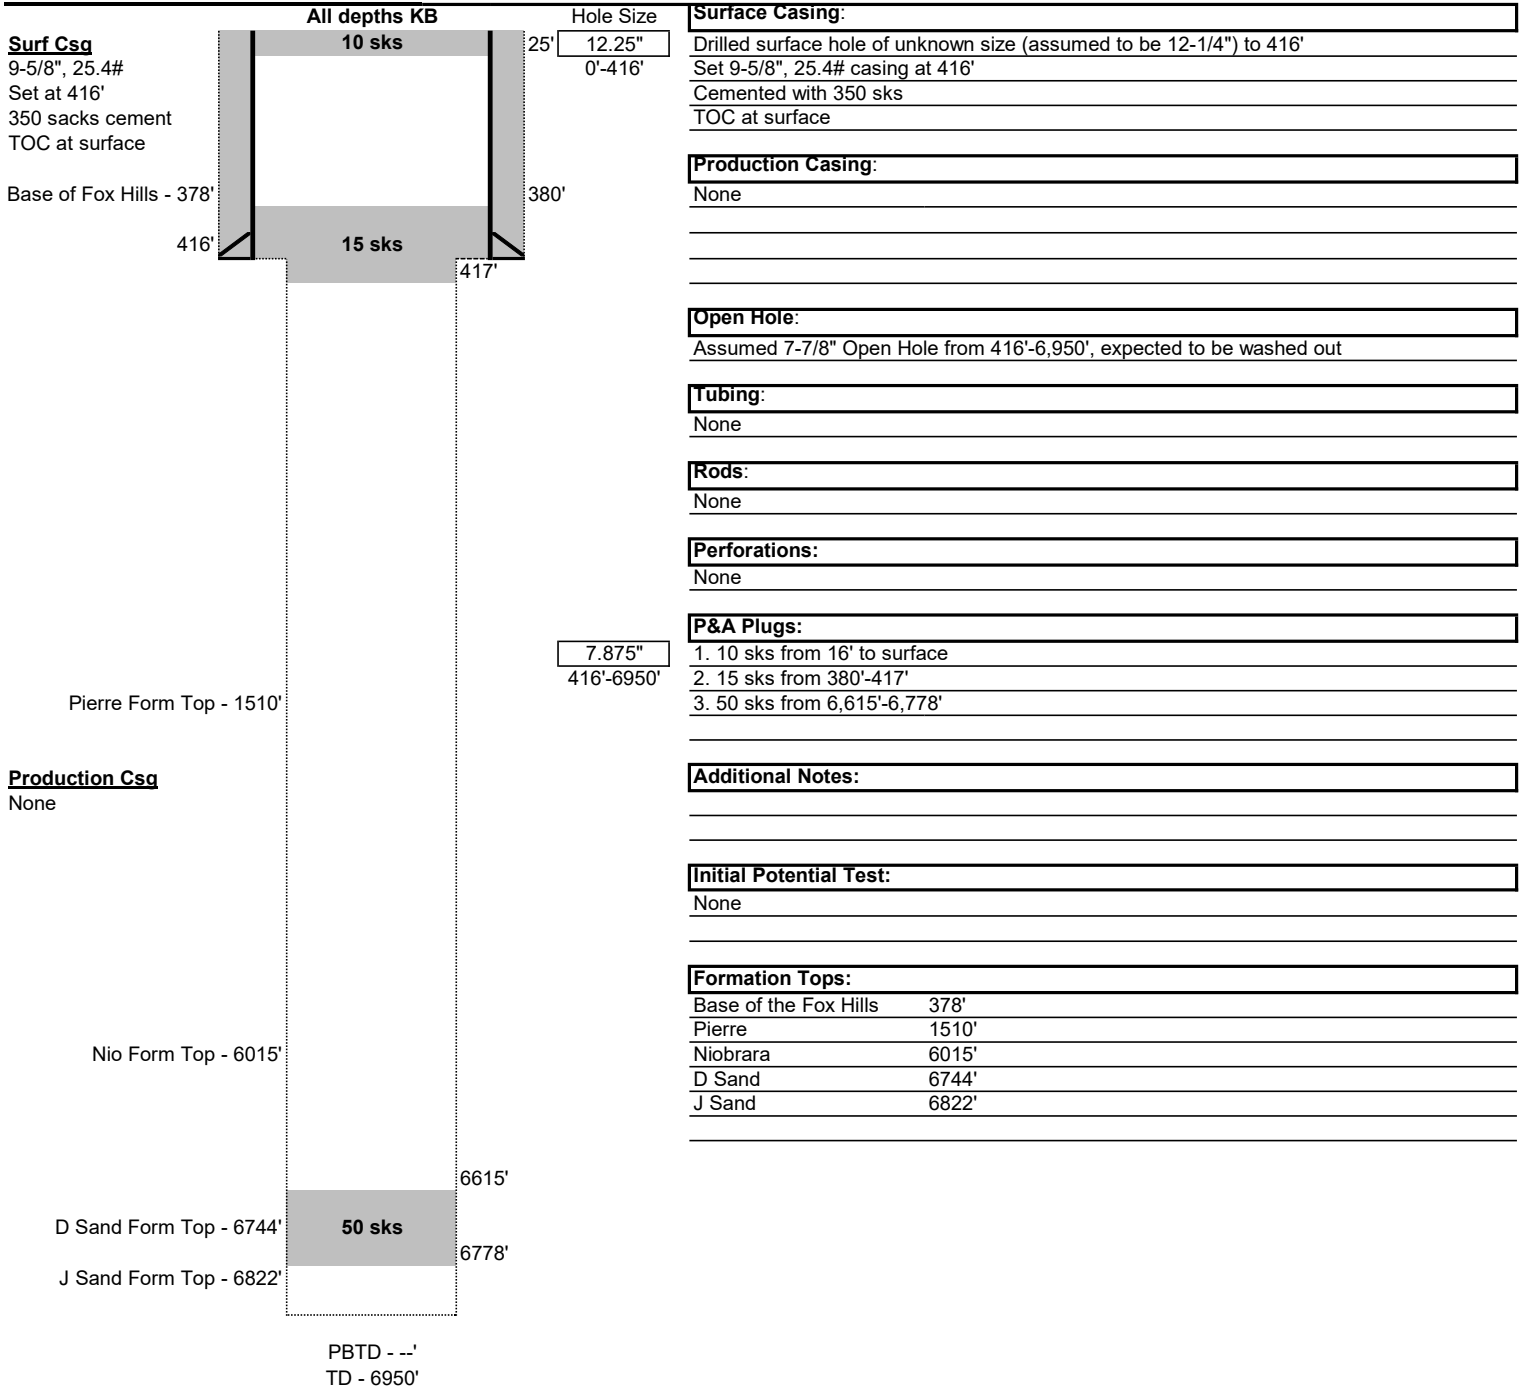

Proposed Wellbore Schematic

Well Name: Graham 1
 Location: 1988' FSL, 2020' FWL, NESW Sec 13, T7N, R60W
 County: Weld
 API #: 05-123-05365
 Co-ordinates: 40.573356 / -104.043390
 Elevations: GROUND: --
 KB: 4873'
 Depths (KB): PBTD: --
 TD: 6950'

Date Prepared: 6/26/2025
 Last Updated: 6/26/2025
 Spud Date: 1/8/1956
 Completion Start Date: 1/22/1956
 Last Workover Date: 2/29/1956
 Prepared by: Jake Van Bramer
 Updated by: --

